



For Office Use Only:

WMD Log # _____
Date Rec'd.: _____
No. of Copies: _____

Application for Permit-by-Notification For Scrap Metal Collection and Recycling Centers

pursuant to
RSA 149-M and New Hampshire Solid Waste Administrative Rules Env-Sw 311 & Env-Sw 407.04

SECTION I. FACILITY IDENTIFICATION

The information provided below shall constitute the approved facility location, if a permit is issued based on this application.

- (1) Facility name: Allstate Recycling Group
- (2) Facility location, by street address and municipality: 63 Mammoth Road, Hooksett, NH
- (3) Facility mailing address: 63 Mammoth Road, Hooksett, NH 03106
- (4) Facility status (Check which ONE of the following applies):
 - Proposed Facility (i.e., a facility not yet constructed or operating)
 - Unauthorized Facility (i.e., an existing facility without a permit) that DES has instructed to apply for this permit. (Attach a copy of the DES document that specifically instructs you to file this application). See Attachment I(4)
Note: An unauthorized facility must comply with all requirements applicable to a PROPOSED facility. Complete the remainder of this form on that basis.
 - Existing Facility holding Temporary Permit #DES-SW-TP- - (fill in permit #)
 - None of the above. (If "none of the above" DO NOT CONTINUE. A permit-by-notification can only be issued to a facility, which is one of the above. Contact the DES Solid Waste Compliance Section at (603) 271-2925 for further assistance).
- (5) Local tax map and lot numbers: Map 45, Lots 27 and 28
- (6) Deed reference by county, volume and page numbers: Merrimack County Book 851, Page 325 (Lot 27) & Book 1446, Page 381 (Lot 28)
- (7) Latitude and longitude of a known fixed point on the site: 43 deg 01' 29.93"N and 71 deg 25' 58.71"W (southwest corner of garage on Lot 28, see Site Plan - Figure 2)
- (8) Written directions from a known point of reference in the vicinity of the facility site: Exit 9 off of Rte 93, take Hooksett Rd (Rte 3/28) North for approximately 1 mile, right onto Alice Ave for 0.3 miles, right onto Mammoth Rd (Rte 28A). Facility entrance is located approximately 350 feet on the left.
- (9) Plot the facility site on a United States Geological Survey (USGS) topographic map, or copy thereof, prepared at a scale of 1:24,000 or 1:25,000. Mark and submit as "Attachment I(9)."

SECTION II. FACILITY PERMITTEE IDENTIFICATION

If a permit is issued, the information provided below shall constitute the identity of the permittee. The permittee and the facility owner shall be one in the same. Further, the permittee shall be in responsible charge of facility operations, closure, and post closure monitoring and maintenance. A permittee conducting business under any name other than his/her own legal name must be registered with the Secretary of State.

- (1) Applicant/Permittee (entity holding permit): Allstate Recycling Group, LLC
- (2) Applicant/Permittee mailing address: 63 Mammoth Road, Hooksett, NH 03106
- (3) Applicant/Permittee telephone number: 603-623-4990 (3a) E-mail: JMontalto@allstaterecyclinggroup.com
- (4) If different than above, identify the individual associated with and designated by the permittee to be the contact individual for matters concerning this facility:
 - (a) Name: Joseph Montalto
 - (b) Title: Manager
 - (c) Mailing address: 63 Mammoth Road, Hooksett, NH 03106

(d) Telephone number: 603-707-0050

(e) E-mail:
JMontalto@allstaterecyclinggroup.com

(5) If the permittee is an individual, provide date of birth and go to Section III:

(6) If the permittee is a corporation, partnership or other association, provide all of the following information as specified:

(a) The facility is owned by a: corporation partnership other association

(b) State of incorporation/formation : Delaware

(c) Principal business address: 63 Mammoth Road, Hooksett, NH 03106

(d) Provide, on separate paper and attach/mark as "Attachment II(6)(d)," the names and addresses of all directors, officers and shareholders (*), if for a corporation; all partners (whether general or limited), if for a partnership; or all principals, members or participants, if for another type of association.

(*) For a privately held corporation, identify all shareholders. For a publicly traded corporation, identify all shareholders owning 10% or more of the corporation's equity or debt.

SECTION III. FACILITY LIFE

Identify, by answering questions (1)-(3) below, the anticipated life expectancy of the facility. A permit-by-notification is issued for one of two operating scenarios: either for operating 90 days or less or operating longer than 90 days. If operated longer than 90 days, the facility must meet certain long-term operating obligations, as specified in Env-Sw 1100, including operator certification requirements pursuant to Env-Sw 1600 and annual reporting requirements.

For a facility having an active life of 90 days or less, the dates provided below shall constitute the approved active life of the facility, if a permit is issued (i.e., the facility shall not be authorized to operate outside these dates).

For a facility having an active life longer than 90 days, the future dates specified below shall be target dates only. The actual dates for commencing construction, operation and closure shall be provided by the permittee (following permit issuance) by filing a "Notice of Intent to Construct" pursuant to Env-Sw 1104, a "Notice of Intent to Operate" pursuant to Env-Sw 1105, and a "Notice of Intent to Close" pursuant to Env-Sw 1106. "Notice of Intent" forms may be obtained from the P&DRS at (603) 271-2925.

(1) For a proposed facility, date facility construction is scheduled to commence:

OR

For an existing temporary permit or unauthorized facility, date facility construction first commenced:

See Attachment III(1)

(2) For a proposed facility, date facility operations are scheduled to commence:

OR

For an existing temporary permit or unauthorized facility, date facility operations first commenced:

See Attachment III(2)

(3) Total life expectancy of facility (check one only):

90 days or less (specify date by which the facility shall cease receiving waste):

Longer than 90 days (answer (a) or (b) below as applicable):

(a) If date of facility closure is known, so indicate: OR

(b) If date of facility closure is unknown, specify total years the facility will most likely operate: 30+ years.

SECTION IV. NOTICE OF OTHER WASTE MANAGEMENT ACTIVITIES AT SITE

Pursuant to Env-Sw 1105.07(d) and (f), identify all other waste management activities taking place at this location that are not covered by this permit and provide the related authorization for doing so.

TYPE OF WASTE MANAGEMENT ACTIVITY

(e.g. brush burning; leaf/brush composting; HHW collection, etc.)

Groundwater Monitoring

AUTHORIZATION:

PERMIT # OR OTHER REGULATORY CITE

GMP # GWP-199407009-H-001

Junk Dealer's License - Town of Hooksett, New Hampshire Signed March 25, 2015

SECTION V. CERTIFICATION OF COMPLIANCE

A permit-by-notification shall not be issued to applicants unable to certify compliance with the following statements. If unable to certify that each of the following statements is true, you may instead apply for a "standard permit" pursuant to Env-Sw 314. Contact the P&DRS at (603) 271-2925 for additional information.

COMPLIANCE STATEMENT

The applicant shall certify that each of the statements listed in (1)-(8) below are true for each of the following individuals and entities:

the applicant, and

the facility owner, and

- the facility operator, and**
- all individuals and entities holding 10% or more of the applicant's debt or equity, and**
- all of the applicant's officers, directors, and partners, and**
- all individuals and entities having managerial, supervisory or substantial decision making authority and responsibility for the management of facility operations or the activity(s) for which approval is being sought**

(1) No individual or entity listed above has been convicted of or plead guilty or no contest to a felony in any state or federal court during the 5 years before the date of the application

- (2) No individual or entity listed above has been convicted of or plead guilty or no contest to a misdemeanor for a violation of environmental statutes or rules in any state or federal court during the 5 years before the date of the application
- (3) No individual or entity listed above has owned or operated any hazardous or solid waste facility which has been the subject of an administrative or judicial enforcement action for a violation of environmental statutes or rules during the 5 years before the date of the application
- (4) No individual or entity listed above has been the subject of any administrative or judicial enforcement action for a violation of environmental statutes and rules during the 5 years before the date of the application
- (5) All hazardous and solid waste facilities owned or operated in New Hampshire by any individual or entity listed above are in compliance with either:
 - (a) All applicable environmental statutes, rules, and DES permit requirements; or
 - (b) A DES approved schedule for achieving compliance therewith
- (6) All individuals and entities listed above are in compliance with all civil and criminal penalty provisions of any outstanding consent agreement, settlement, or court order to which DES is a party
- (7) All individuals and entities listed above have paid, or are in compliance with the payment schedule for any administrative fine assessed by DES
- (8) All individuals and entities listed above are in compliance with all terms and conditions under every administrative order, court order or settlement agreement relating to programs implemented by DES

Signature of the applicant certifying the above statements are true:

Allstate Recycling Group, LLC (c/o Joseph Montalto)

Applicant Name (Print Clearly or Type)



Applicant Signature

5-8-15
Date

SECTION VI. SIGNATURE REQUIREMENTS

All signatures on all copies filed with DES must be ORIGINAL signatures. Read each of the below statements carefully. These statements shall constitute terms and conditions of any permit issued. Note that the term "facility" as used below refers to operations covered by its permit. It does not refer to operations involving activities identified in Section IV of this form.

Applicant Signature:

The applicant(s) must sign the following statement prior to submitting this application. All copies of the application filed with DES must bear the applicants **ORIGINAL** signature(s). If the applicant is not an individual, an individual duly authorized by the applicant shall sign the application.

- (1) The applicant owns the subject facility
- (2) The applicant shall be in responsible charge of facility construction, operations and closure
- (3) The applicant has read, understands and shall comply with all requirements for the siting, design, construction, operation and closure of this facility as identified in 311.02
- (4) The applicant shall regularly inspect waste received by this facility and assure that the facility shall NOT accept any of the following under the terms of its permit:
 - (a) Waste listed in Env-Sw 407.04(a) and Env-Sw 1204.03
 - (b) Scrap metal goods which are mixed with other types of waste, including municipal solid waste, and construction demolition debris;
 - (c) Tanks, drums and other containers which have not been emptied and cleaned of residues in accordance with applicable state and federal rules and regulations;
 - (d) More than 30 tons of waste per day as averaged over the active life of the facility;
- (5) The applicant shall comply with all applicable statutes and rules for managing wastes received and generated by the facility
- (6) For a facility which is sited where other waste management activities are located, as identified in Section IV of this form, the applicant hereby certifies that the other activities shall not adversely affect the ability of this facility to operate in accordance with the requirements of this permit
- (7) The scrap metal shall be actively managed;

- (8) Scrap metal processing activities shall be limited to sorting, cutting, crushing, baling, or smelting, or a combination thereof, provided the latter is done in units not requiring a permit under Env-A 600;
- (9) This facility shall operate in a manner that manages PCB's, CFC's, mercury-containing switches and other devices, batteries, and all other regulated substances, materials and wastes in accordance with applicable state and federal rules and regulations, either at the facility or by transfer to another facility that provides such proper management.
- (10) All residual waste shall be (a) directly attributable to the allowable scrap metal processing activities, (b) segregated from the recyclable scrap metal and stored in accordance with Env-Sw 405, (c) actively managed, and (d) not accumulated in excess of 30 cubic yards, unless the permittee establishes and maintains an approved financial assurance plan pursuant to Env-Sw 1400 to guarantee the cost of disposing of the residual waste.
- (11) For a facility having an active life longer than 90 days, there shall be at least one principal operator who is certified in accordance with Env-Sw 1600
- (12) For a facility having an active life longer than 90 days, Operating and Closure Plans meeting the content and format requirements in Env-Sw 1105.11 and Env-Sw 1106.04 respectively, have been prepared and shall be available and maintained as specified by Env-Sw 1202.02(a)(2) and (3); and the facility shall operate and close in conformance therewith
- (13) The applicant shall be financially responsible for closing the facility pursuant to the Rules; and shall not accumulate more than 30 cubic yards of residual waste at the facility unless under the terms of a financial assurance plan approved by DES pursuant to Env-Sw 1400
- (14) Facility closure shall be completed within 30 days of the date of last waste receipt or the expiration date of the permit, whichever is earlier
- (15) The applicant understands that any permit-by-notification issued to an existing facility shall not be construed in any way as an authorization of any activity which occurred prior to the effective date of the permit; or an authorization of any activity that does not comply with RSA 149-M, the Rules and the permit; or a waiver of any cause of action for violation(s) of RSA 149-M or the Rules
- (16) The applicant understands that DES may inspect this facility, including during construction, and that non-compliance with the terms and conditions of the permit may result in revocation or suspension of the permit, administrative fine, civil or criminal penalties, and/or administrative orders for corrective action
- (17) (a) The facility is not located on property that is subject to any on-going enforcement action by the department, unless the facility is approved by the department as part of the enforcement action and a copy of the approval is submitted with the application for the related permit-by-notification; (b) The facility is not located within 50 feet of any property line; (c) The facility is not located in a flood plain; (d) The facility is located in conformance with Env-Sw 1003; (e) If the facility has an active life longer than 90 days, it is located in conformance with Env-Sw 1102; and (f) The facility is not in a location that would violate the provisions of any groundwater management permit pursuant to Env-Or 600.
- (18) The applicant understands and agrees to comply with the provisions for verification of permit information required by Env-Sw 311.06 which states that all facilities operating under a permit-by-notification or seeking a permit-by-notification in accordance with this part shall submit the following documentation to the department no later than 30 days after receipt of a request from the department for such documentation: (1) The written operating plan required by Env-Sw 1202.02(a)(2)a.; (2) The written closure plan required by Env-Sw 1202.02(a)(3)a.; (3) Any operator certifications required by Env-Sw 1202.05(d); (4) Proof of compliance with the siting criteria set forth in Env-Sw 1203; and (5) Any additional documentation required by Env-Sw 407; Env-Sw 507; Env-Sw 607; and Env-Sw 707, as applicable
- (19) The applicant understands that any approval granted by DES based on false and/or incomplete information shall be subject to revocation or suspension, and that administrative, civil or criminal penalties may also apply
- (20) To the best of my knowledge and belief, the information and material submitted herewith is correct and complete
- (21) I certify that this application is submitted on a complete and accurate form, as provided by the DES, without alteration of the text
- (22) The applicant has submitted a copy of the application to the host municipality and the host solid waste management district

Signature of the applicant certifying the above statements are true:

Allstate Recycling Group, LLC (c/o Joseph Montalto)
 Name of Applicant (Print Clearly or Type)


 Signature of Applicant

5-8-15
 Date

Property Owner Signature

If the applicant does not currently own the property where the subject facility will be sited, the property owner(s) must also sign this form as follows. All copies of the application filed with DES must bear the property owner's **ORIGINAL** signature(s). If the property owner(s) is not an individual, an individual duly authorized by the property owner shall sign the application.

- (1) I hereby affirm that the applicant has or shall be granted the legal right to occupy and use the property on which the subject facility is or will be located for the purpose specified in this application.
- (2) I hereby agree to grant access to the property for closure and post-closure monitoring of the facility and site, as required by the New Hampshire Solid Waste Rules.

Signature of the property owner certifying the above statements are true:

Ann Lambert

Property Owner Name (Print Clearly or Type)

Ann Lambert
Property Owner Signature

Property Owner Mailing Address:

60 Mammoth Road
Hooskett, New Hampshire 03106-1153

5/12/2015
Date

Joint Owner Name (Print Clearly or Type)

Joint Owner Signature

Joint Owner Mailing Address:


Date

ATTACHMENT I(4)

**ATTACHMENT I(4)
ALLSTATE RECYCLING GROUP
63 MAMMOTH ROAD
HOOKSETT, NEW HAMPSHIRE**

Ms. Tara M. Albert from the NHDES instructed Allstate Recycling Group, LLC to file this Application for Permit-by-Notification during a telephone conversation conducted on approximately February 2, 2015. A formal letter from the NHDES was not received by the applicant.


ATTACHMENT I(9)
SITE LOCUS AND SITE PLAN

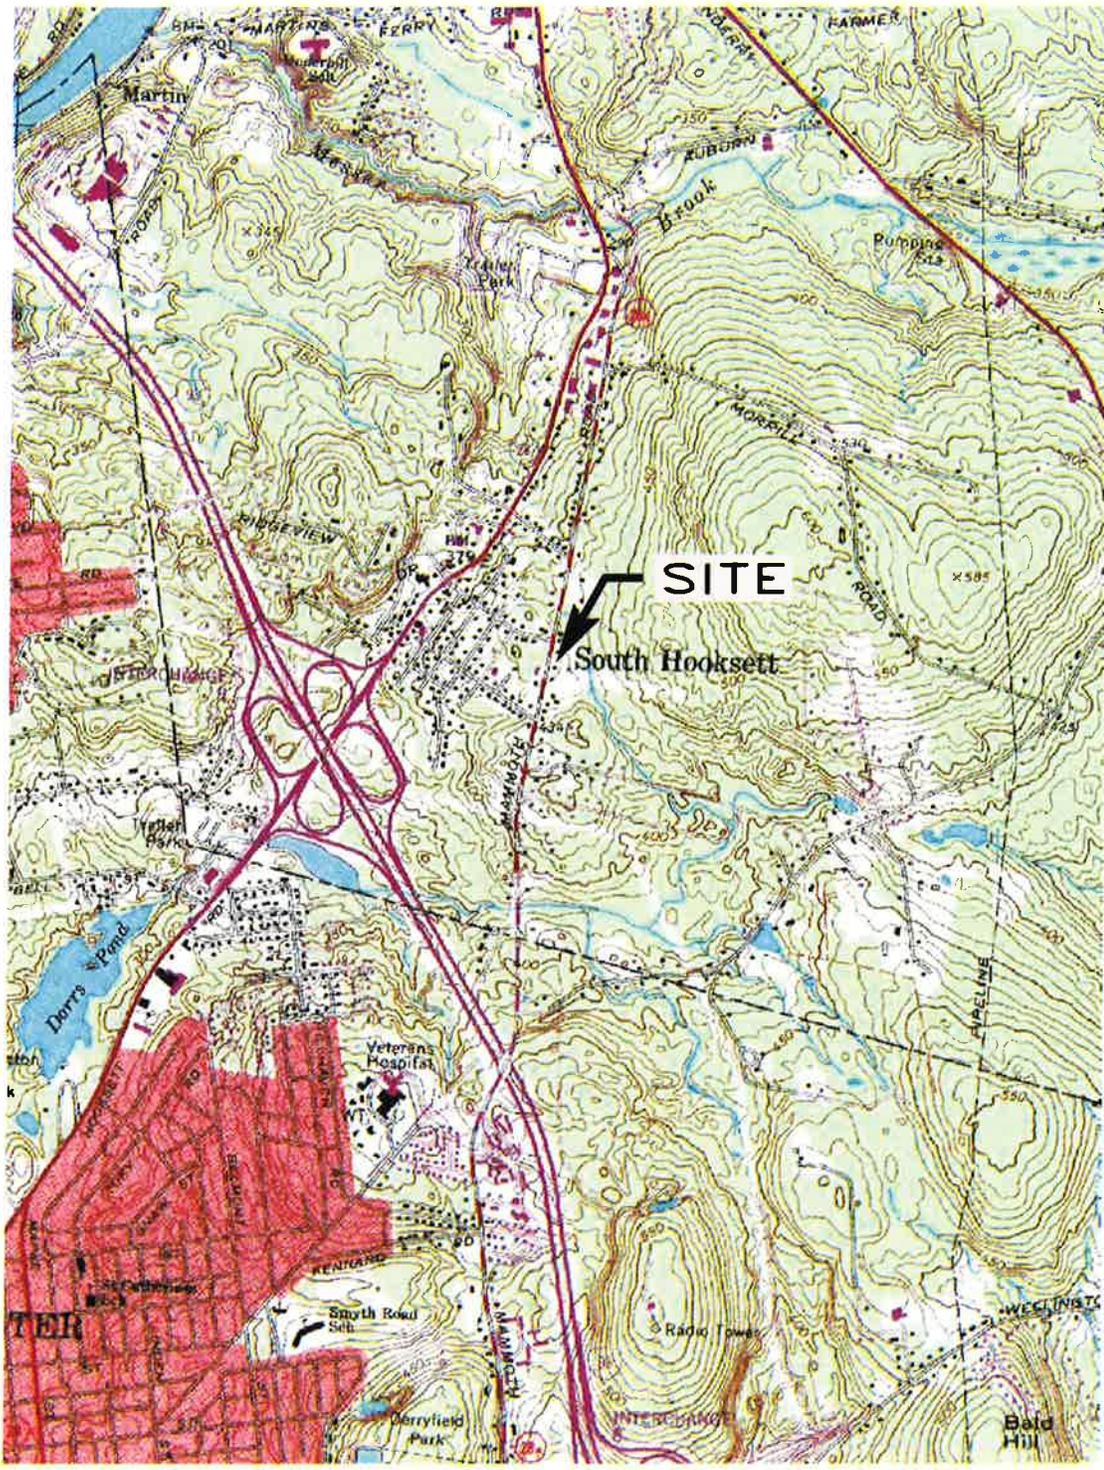

SOURCE:

USGS MANCHESTER NORTH, NH
TOPOGRAPHIC QUADRANGLE DATED 1985.

CONTOUR INTERVAL: 10 FEET

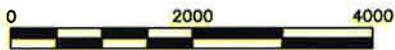

APPROX. SCALE IN FEET


CLIENT: ALLSTATE RECYCLING GROUP			
PROJECT: 63 MAMMOTH ROAD HOOKSETT, NEW HAMPSHIRE			
TITLE: SITE LOCUS			
DESIGNED: CAEB	DRAWN: NMT	CHECKED: CAEB	APPROVED: AWK
SCALE: 1" = 2000'	DATE: 04/28/15	FILE NO.: 7673-LOCUS	PROJECT NO.: 7673-000



GeoInsight
Practical in Nature


FIGURE NO.: 1

PLOT DATE: 4-29-15
 FILE: C:\Users\STMicke\appdata\local\temp\AcPublish\1272\7673-LOCUS.dwg

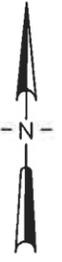

LEGEND

- SUBJECT PROPERTY BOUNDARY
- PROPERTY BOUNDARY
- LIGHT IRON
- #1/HEAVY STEEL
- ALUMINUM PILE
- STAINLESS STEEL
- +
- KNOWN FIXED POINT

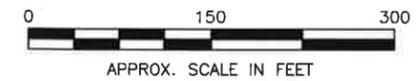

NOTES:

1. THIS FIGURE WAS BASED UPON GOOGLE EARTH PRO IMAGE DATED AUGUST 2014 AND TOWN OF HOOKSETT, NEW HAMPSHIRE GIS - TAX MAPS.
2. THE SCRAP METAL COLLECTION AND RECYCLING OPERATIONS WILL BE CONDUCTED ON LOTS 27 AND 28 AS SHOWN. LOTS 10, 27, AND 28 ARE CURRENTLY UNDER SINGLE OWNERSHIP COINCIDENT WITH THE PBN APPLICANT.

CLIENT: ALLSTATE RECYCLING GROUP				 GeoInsight <i>Practical in Nature</i>
PROJECT: 63 MAMMOTH ROAD HOOKSETT, NEW HAMPSHIRE				
TITLE: SITE PLAN				
DESIGNED: CAEB	DRAWN: STM	CHECKED: CAEB	APPROVED: AWK	
SCALE: 1" = 150'	DATE: 05/14/15	FILE NO.: 7673D001	PROJECT NO.: 7673-000	FIGURE NO.: 2

PLOT DATE: 5-14-15
FILE: I:\7673\7673d001.dwg

ATTACHMENT II(6)(d)

**ATTACHMENT II(6)(D)
ALLSTATE RECYCLING GROUP
63 MAMMOTH ROAD
HOOKSETT, NEW HAMPSHIRE**

Facility Ownership Information:

Joseph Montalto, Sr.
16 Linda Drive
Belmont, NH 03220

ATTACHMENT III(1)

**ATTACHMENT III(1)
ALLSTATE RECYCLING GROUP
63 MAMMOTH ROAD
HOOKSETT, NEW HAMPSHIRE**

The original owner if the business (Al Lambert's Garage) commenced operations in the early 1960s. Allstate Recycling Group, LLC signed a lease and purchase and sales agreement (long term) with the current property owner (Ann Lambert) on November 11, 2014.

ATTACHMENT III(2)

**ATTACHMENT III(2)
ALLSTATE RECYCLING GROUP
63 MAMMOTH ROAD
HOOKSETT, NEW HAMPSHIRE**

The original owner of the business (Al Lambert's Garage) commenced operations in the early 1960s. Allstate Recycling Group, LLC installed a scale on February 6, 2015 and initiated purchasing scrap metal in April 2015.