



For Office Use Only:	
WMD Log #	_____
Date Rec'd.:	_____
No. of Copies:	_____

Application for Permit-by-Notification For Scrap Metal Collection and Recycling Centers

pursuant to
RSA 149-M and New Hampshire Solid Waste Administrative Rules Env-Sw 311 & Env-Sw 407.04

SECTION I. FACILITY IDENTIFICATION

The information provided below shall constitute the approved facility location, if a permit is issued based on this application.

- (1) Facility name: BigGreen Recycling,LLC
- (2) Facility location, by street address and municipality: 12 N. Main Street, Boscawen NH 03303
- (3) Facility mailing address: 12 N. Main St. Boscawen, NH 03303
- (4) Facility status (Check which ONE of the following applies):
 - Proposed Facility (i.e., a facility not yet constructed or operating)
 - Unauthorized Facility (i.e., an existing facility without a permit) that DES has instructed to apply for this permit. (Attach a copy of the DES document that specifically instructs you to file this application).
Note: An unauthorized facility must comply with all requirements applicable to a PROPOSED facility. Complete the remainder of this form on that basis.
 - Existing Facility holding Temporary Permit #DES-SW-TP- - (fill in permit #)
 - None of the above. (If "none of the above" DO NOT CONTINUE. A permit-by-notification can only be issued to a facility, which is one of the above. Contact the DES Solid Waste Compliance Section at (603) 271-2925 for further assistance).
- (5) Local tax map and lot numbers: 183C, lot 51
- (6) Deed reference by county, volume and page numbers: MerrimackCounty, Volume 889,Page 28
- (7) Latitude and longitude of a known fixed point on the site: Lat:N43.28863 Long: W71.59999
- (8) Written directions from a known point of reference in the vicinity of the facility site:
- (9) Plot the facility site on a United States Geological Survey (USGS) topographic map, or copy thereof, prepared at a scale of 1:24,000 or 1:25,000. Mark and submit as "Attachment I(9)."

SECTION II. FACILITY PERMITTEE IDENTIFICATION

If a permit is issued, the information provided below shall constitute the identity of the permittee. The permittee and the facility owner shall be one in the same. Further, the permittee shall be in responsible charge of facility operations, closure, and post closure monitoring and maintenance. A permittee conducting business under any name other than his/her own legal name must be registered with the Secretary of State.

- (1) Applicant/Permittee (entity holding permit): Big Green Recycling,LLC
- (2) Applicant/Permittee mailing address: 12 N. Main St. Boscawen, NH 03303
- (3) Applicant/Permittee telephone number: (603)210-5120 (3a) E-mail: biggreenrecycling@live.com
- (4) If different than above, identify the individual associated with and designated by the permittee to be the contact individual for matters concerning this facility:
 - (a) Name: Judith Kendall-Vincent
 - (b) Title: owner
 - (c) Mailing address: 12 N.Main St. Boscawen, NH 03303
 - (d) Telephone number: 603-892-3000 (e) E-mail: biggreenrecycling@live.com
- (5) If the permittee is an individual, provide date of birth and go to Section III:
- (6) If the permittee is a corporation, partnership or other association, provide all of the following information as specified:
 - (a) The facility is owned by a: corporation partnership other association
 - (b) State of incorporation/formation

- (c) Principal business address: 12 N. Main St, Boscawen, NH 03303t
- (d) Provide, on separate paper and attach/mark as "Attachment II(6)(d)," the names and addresses of all directors, officers and shareholders (*), if for a corporation; all partners (whether general or limited), if for a partnership; or all principals, members or participants, if for another type of association.
 (*) For a privately held corporation, identify all shareholders. For a publicly traded corporation, identify all shareholders owning 10% or more of the corporation's equity or debt.

SECTION III. FACILITY LIFE

Identify, by answering questions (1)-(3) below, the anticipated life expectancy of the facility. A permit-by-notification is issued for one of two operating scenarios: either for operating 90 days or less or operating longer than 90 days. If operated longer than 90 days, the facility must meet certain long-term operating obligations, as specified in Env-Sw 1100, including operator certification requirements pursuant to Env-Sw 1600 and annual reporting requirements.

For a facility having an active life of 90 days or less, the dates provided below shall constitute the approved active life of the facility, if a permit is issued (i.e., the facility shall not be authorized to operate outside these dates).

For a facility having an active life longer than 90 days, the future dates specified below shall be target dates only. The actual dates for commencing construction, operation and closure shall be provided by the permittee (following permit issuance) by filing a "Notice of Intent to Construct" pursuant to Env-Sw 1104, a "Notice of Intent to Operate" pursuant to Env-Sw 1105, and a "Notice of Intent to Close" pursuant to Env-Sw 1106. "Notice of Intent" forms may be obtained from the P&DRS at (603) 271-2925.

- (1) For a proposed facility, date facility construction is scheduled to commence:
 OR
 For an existing temporary permit or unauthorized facility, date facility construction first commenced:
- (2) For a proposed facility, date facility operations are scheduled to commence: *January 1st 2015*
 OR
 For an existing temporary permit or unauthorized facility, date facility operations first commenced:
- (3) Total life expectancy of facility (check one only):
 - 90 days or less (specify date by which the facility shall cease receiving waste):
 - Longer than 90 days (answer (a) or (b) below as applicable):
 - (a) If date of facility closure is known, so indicate: OR
 - (b) If date of facility closure is unknown, specify total years the facility will most likely operate: 10+ years.

SECTION IV. NOTICE OF OTHER WASTE MANAGEMENT ACTIVITIES AT SITE

Pursuant to Env-Sw 1105.07(d) and (f), identify all other waste management activities taking place at this location that are not covered by this permit and provide the related authorization for doing so.

TYPE OF WASTE MANAGEMENT ACTIVITY (e.g. brush burning; leaf/brush composting; HHW collection, etc.) none	AUTHORIZATION: PERMIT # OR OTHER REGULATORY CITE
--	---

SECTION V. CERTIFICATION OF COMPLIANCE

A permit-by-notification shall not be issued to applicants unable to certify compliance with the following statements. If unable to certify that each of the following statements is true, you may instead apply for a "standard permit" pursuant to Env-Sw 314. Contact the P&DRS at (603) 271-2925 for additional information.

COMPLIANCE STATEMENT

The applicant shall certify that each of the statements listed in (1)-(8) below are true for each of the following individuals and entities:

- the applicant, and
- the facility owner, and
- the facility operator, and
- all individuals and entities holding 10% or more of the applicant's debt or equity, and
- all of the applicant's officers, directors, and partners, and
- all individuals and entities having managerial, supervisory or substantial decision making authority and responsibility for the management of facility operations or the activity(s) for which approval is being sought

- (1) No individual or entity listed above has been convicted of or plead guilty or no contest to a felony in any state or federal court during the 5 years before the date of the application

- (2) No individual or entity listed above has been convicted of or plead guilty or no contest to a misdemeanor for a violation of environmental statutes or rules in any state or federal court during the 5 years before the date of the application
- (3) No individual or entity listed above has owned or operated any hazardous or solid waste facility which has been the subject of an administrative or judicial enforcement action for a violation of environmental statutes or rules during the 5 years before the date of the application
- (4) No individual or entity listed above has been the subject of any administrative or judicial enforcement action for a violation of environmental statutes and rules during the 5 years before the date of the application
- (5) All hazardous and solid waste facilities owned or operated in New Hampshire by any individual or entity listed above are in compliance with either:
 - (a) All applicable environmental statutes, rules, and DES permit requirements; or
 - (b) A DES approved schedule for achieving compliance therewith
- (6) All individuals and entities listed above are in compliance with all civil and criminal penalty provisions of any outstanding consent agreement, settlement, or court order to which DES is a party
- (7) All individuals and entities listed above have paid, or are in compliance with the payment schedule for any administrative fine assessed by DES
- (8) All individuals and entities listed above are in compliance with all terms and conditions under every administrative order, court order or settlement agreement relating to programs implemented by DES

Signature of the applicant certifying the above statements are true:

JUDITH KENDALL-VINCENT
Applicant Name (Print Clearly or Type)

Judith Vincent
Applicant Signature

12/22/14
Date



SECTION VI. SIGNATURE REQUIREMENTS

All signatures on all copies filed with DES must be ORIGINAL signatures. Read each of the below statements carefully. These statements shall constitute terms and conditions of any permit issued. Note that the term "facility" as used below refers to operations covered by its permit. It does not refer to operations involving activities identified in Section IV of this form.

Applicant Signature:

The applicant(s) must sign the following statement prior to submitting this application. All copies of the application filed with DES must bear the applicants ORIGINAL signature(s). If the applicant is not an individual, an individual duly authorized by the applicant shall sign the application.

- (1) The applicant owns the subject facility
- (2) The applicant shall be in responsible charge of facility construction, operations and closure
- (3) The applicant has read, understands and shall comply with all requirements for the siting, design, construction, operation and closure of this facility as identified in 311.02
- (4) The applicant shall regularly inspect waste received by this facility and assure that the facility shall NOT accept any of the following under the terms of its permit:
 - (a) Waste listed in Env-Sw 407.04(a) and Env-Sw 1204.03
 - (b) Scrap metal goods which are mixed with other types of waste, including municipal solid waste, and construction demolition debris;
 - (c) Tanks, drums and other containers which have not been emptied and cleaned of residues in accordance with applicable state and federal rules and regulations;
 - (d) More than 30 tons of waste per day as averaged over the active life of the facility;
- (5) The applicant shall comply with all applicable statutes and rules for managing wastes received and generated by the facility
- (6) For a facility which is sited where other waste management activities are located, as identified in Section IV of this form, the applicant hereby certifies that the other activities shall not adversely affect the ability of this facility to operate in accordance with the requirements of this permit
- (7) The scrap metal shall be actively managed;

- (8) Scrap metal processing activities shall be limited to sorting, cutting, crushing, baling, or smelting, or a combination thereof, provided the latter is done in units not requiring a permit under Env-A 600;
- (9) This facility shall operate in a manner that manages PCB's, CFC's, mercury-containing switches and other devices, batteries, and all other regulated substances, materials and wastes in accordance with applicable state and federal rules and regulations, either at the facility or by transfer to another facility that provides such proper management.
- (10) All residual waste shall be (a) directly attributable to the allowable scrap metal processing activities, (b) segregated from the recyclable scrap metal and stored in accordance with Env-Sw 405, (c) actively managed, and (d) not accumulated in excess of 30 cubic yards, unless the permittee establishes and maintains an approved financial assurance plan pursuant to Env-Sw 1400 to guarantee the cost of disposing of the residual waste.
- (11) For a facility having an active life longer than 90 days, there shall be at least one principal operator who is certified in accordance with Env-Sw 1600
- (12) For a facility having an active life longer than 90 days, Operating and Closure Plans meeting the content and format requirements in Env-Sw 1105.11 and Env-Sw 1106.04 respectively, have been prepared and shall be available and maintained as specified by Env-Sw 1202.02(a)(2) and (3); and the facility shall operate and close in conformance therewith
- (13) The applicant shall be financially responsible for closing the facility pursuant to the Rules; and shall not accumulate more than 30 cubic yards of residual waste at the facility unless under the terms of a financial assurance plan approved by DES pursuant to Env-Sw 1400
- (14) Facility closure shall be completed within 30 days of the date of last waste receipt or the expiration date of the permit, whichever is earlier
- (15) The applicant understands that any permit-by-notification issued to an existing facility shall not be construed in any way as an authorization of any activity which occurred prior to the effective date of the permit; or an authorization of any activity that does not comply with RSA 149-M, the Rules and the permit; or a waiver of any cause of action for violation(s) of RSA 149-M or the Rules
- (16) The applicant understands that DES may inspect this facility, including during construction, and that non-compliance with the terms and conditions of the permit may result in revocation or suspension of the permit, administrative fine, civil or criminal penalties, and/or administrative orders for corrective action
- (17) (a) The facility is not located on property that is subject to any on-going enforcement action by the department, unless the facility is approved by the department as part of the enforcement action and a copy of the approval is submitted with the application for the related permit-by-notification; (b) The facility is not located within 50 feet of any property line; (c) The facility is not located in a flood plain; (d) The facility is located in conformance with Env-Sw 1003; (e) If the facility has an active life longer than 90 days, it is located in conformance with Env-Sw 1102; and (f) The facility is not in a location that would violate the provisions of any groundwater management permit pursuant to Env-Or 600.
- (18) The applicant understands and agrees to comply with the provisions for verification of permit information required by Env-Sw 311.06 which states that all facilities operating under a permit-by-notification or seeking a permit-by-notification in accordance with this part shall submit the following documentation to the department no later than 30 days after receipt of a request from the department for such documentation: (1) The written operating plan required by Env-Sw 1202.02(a)(2)a.; (2) The written closure plan required by Env-Sw 1202.02(a)(3)a.; (3) Any operator certifications required by Env-Sw 1202.05(d); (4) Proof of compliance with the siting criteria set forth in Env-Sw 1203; and (5) Any additional documentation required by Env-Sw 407; Env-Sw 507; Env-Sw 607; and Env-Sw 707, as applicable
- (19) The applicant understands that any approval granted by DES based on false and/or incomplete information shall be subject to revocation or suspension, and that administrative, civil or criminal penalties may also apply
- (20) To the best of my knowledge and belief, the information and material submitted herewith is correct and complete
- (21) I certify that this application is submitted on a complete and accurate form, as provided by the DES, without alteration of the text
- (22) The applicant has submitted a copy of the application to the host municipality and the host solid waste management district

Signature of the applicant certifying the above statements are true:

Judith Kendall-Vincent
Name of Applicant (Print Clearly or Type)

Judith Vincent
Signature of Applicant

12/22/14
Date



Property Owner Signature

If the applicant does not currently own the property where the subject facility will be sited, the property owner(s) must also sign this form as follows. All copies of the application filed with DES must bear the property owner's **ORIGINAL** signature(s). If the property owner(s) is not an individual, an individual duly authorized by the property owner shall sign the application.

- (1) I hereby affirm that the applicant has or shall be granted the legal right to occupy and use the property on which the subject facility is or will be located for the purpose specified in this application.
- (2) I hereby agree to grant access to the property for closure and post-closure monitoring of the facility and site, as required by the New Hampshire Solid Waste Rules.

Signature of the property owner certifying the above statements are true:

Richard Allen Penacook Fibers Co.
Property Owner Name (Print Clearly or Type)

[Signature]
Property Owner Signature

Property Owner Mailing Address:
11 Green St
Concord, NH 03301

12/22/14
Date

Joint Owner Name (Print Clearly or Type)

Joint Owner Signature

Joint Owner Mailing Address:

Date



Big Green Recycling, LLC - ATTACHMENT I (9)



Toll Free: **888-963-9553**

Members

Email:

Password: **SIGN IN**

Forgot Password?
Not a Member? [Join Now!](#)

[Viewer](#)

[Cart](#)

[Join](#)

[Support](#)

[PRODUCTS](#)

[SAMPLES](#)

[SOLUTIONS](#)

[COMPANY](#)

Recent & Historical Images

Search below to find satellite & aerial images. View for free and purchase digital copies, prints, and licences. [Contact Us](#) if you can't find the image you need and we can search our offline archives of imagery from around the world.

Order New Satellite Imagery

We can capture new, high resolution imagery of any location on Earth using the world's most advanced commercial satellites. Options include visual, multispectral, and radar imagery. [Get a Free Quote](#)

[View Tutorial](#)

How to find, view & order images.

Search For Images

Address	Coordinates	Township
Country: <input type="text" value="United States"/>		
Street: <input type="text" value="12 N. MAIN ST"/>		
City/Place: <input type="text" value="BOSCAWEN"/>		
State: <input type="text" value="NH"/>	Zip: <input type="text"/>	
Search		

Image Options

<input checked="" type="radio"/> Imagery	<input type="radio"/> Topos
--	-----------------------------

More Images


Zoom Options

Select

Location Info

[View Details](#)

Latitude
Longitude
N 43° 17' 19.1" W 71° 35' 60"

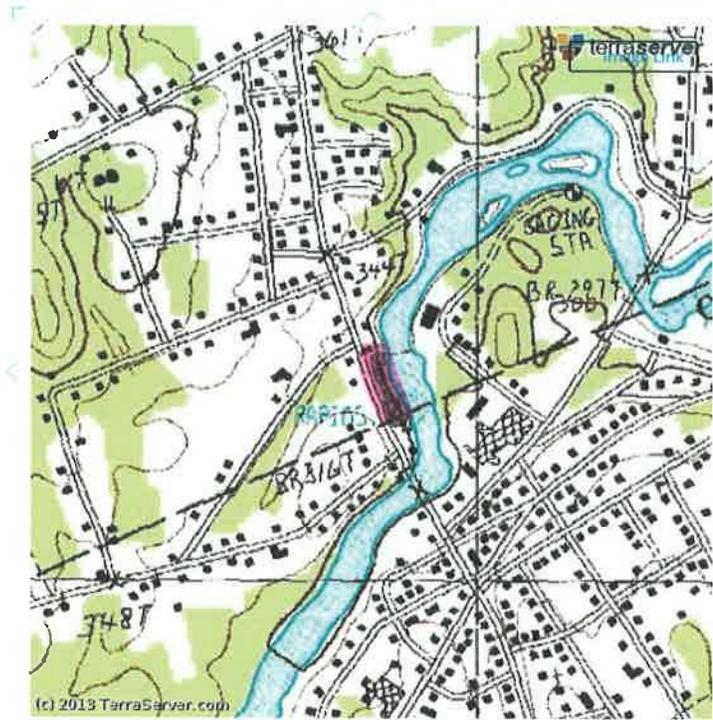

Membership Benefits

Discounts:
10% Off all download/ print orders plus FREE shipping.

Enhanced Viewer:
View all imagery without any watermarks in a larger view.

Drawing & Measuring:
Easy to use interactive drawing & measuring tools.

Quick Viewer Print:
Quickly and easily print the viewer image.

Now Only \$45!

Join Now

File Downloads

Prints & Posters

Select	Size	Download	Price	Select	Size	Paper	Layout	Price
Preview	1500 x 1500px	Image Only - JPG	\$25	Preview	0	11 x 14"	Glossy	\$25
Preview	2000 x 2000px	Image Only - JPG	\$45	Preview	0	16 x 20"	Glossy	\$45
Preview	2500 x 2500px	Image Only - JPG	\$65	Preview	0	18 x 24"	Glossy	\$65
Preview	3000 x 3000px	Image Only - JPG	\$95	Preview	0	24 x 36"	Glossy	\$95
Preview	3500 x 3500px	Image Only - JPG	\$125	Preview	0	36 x 48"	Glossy	\$125
Preview	5000 x 5000px	Image Only - JPG	\$225					


A standard license is included with each image purchase. Additional licensing is required for advertising, movies, TV, websites, software, books, etc... [View License Details](#)

Add To Cart



Drive 4.6 miles, 9 min

Directions from State Prison for Men to 12 N Main St

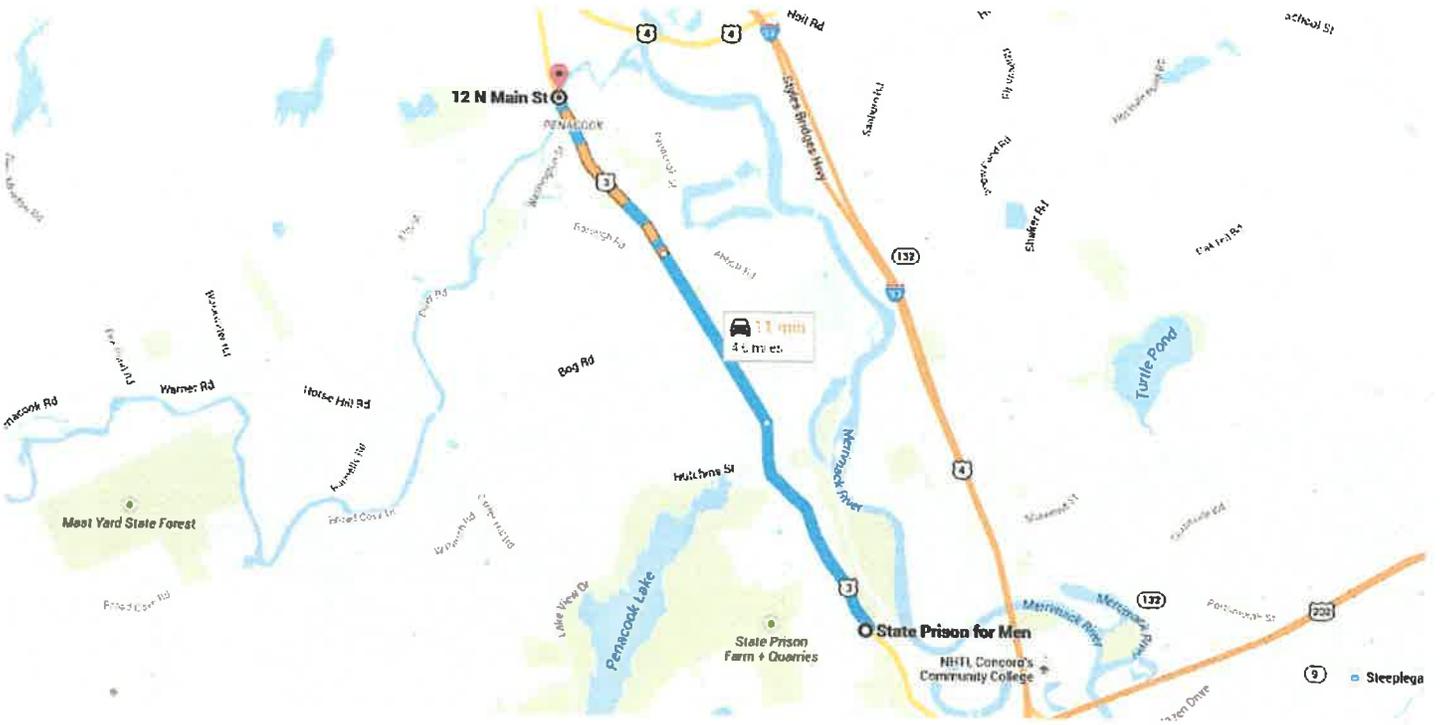

o State Prison for Men

281 North State Street, Concord, NH 03301



1. Head northwest on N State St toward Palm St

1.7 mi



2. Continue onto Fisherville Rd

1.5 mi



3. Continue onto US-3 N/Village St

Continue to follow US-3 N

Destination will be on the right



1.4 mi

o 12 N Main St

Boscawen, NH 03303

These directions are for planning purposes only. You may find that construction projects, traffic, weather, or other events may cause conditions to differ from the map results, and you should plan your route accordingly. You must obey all signs or notices regarding your route.




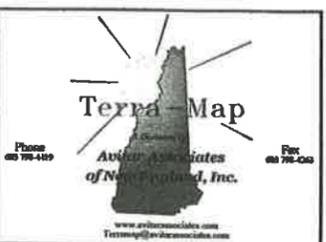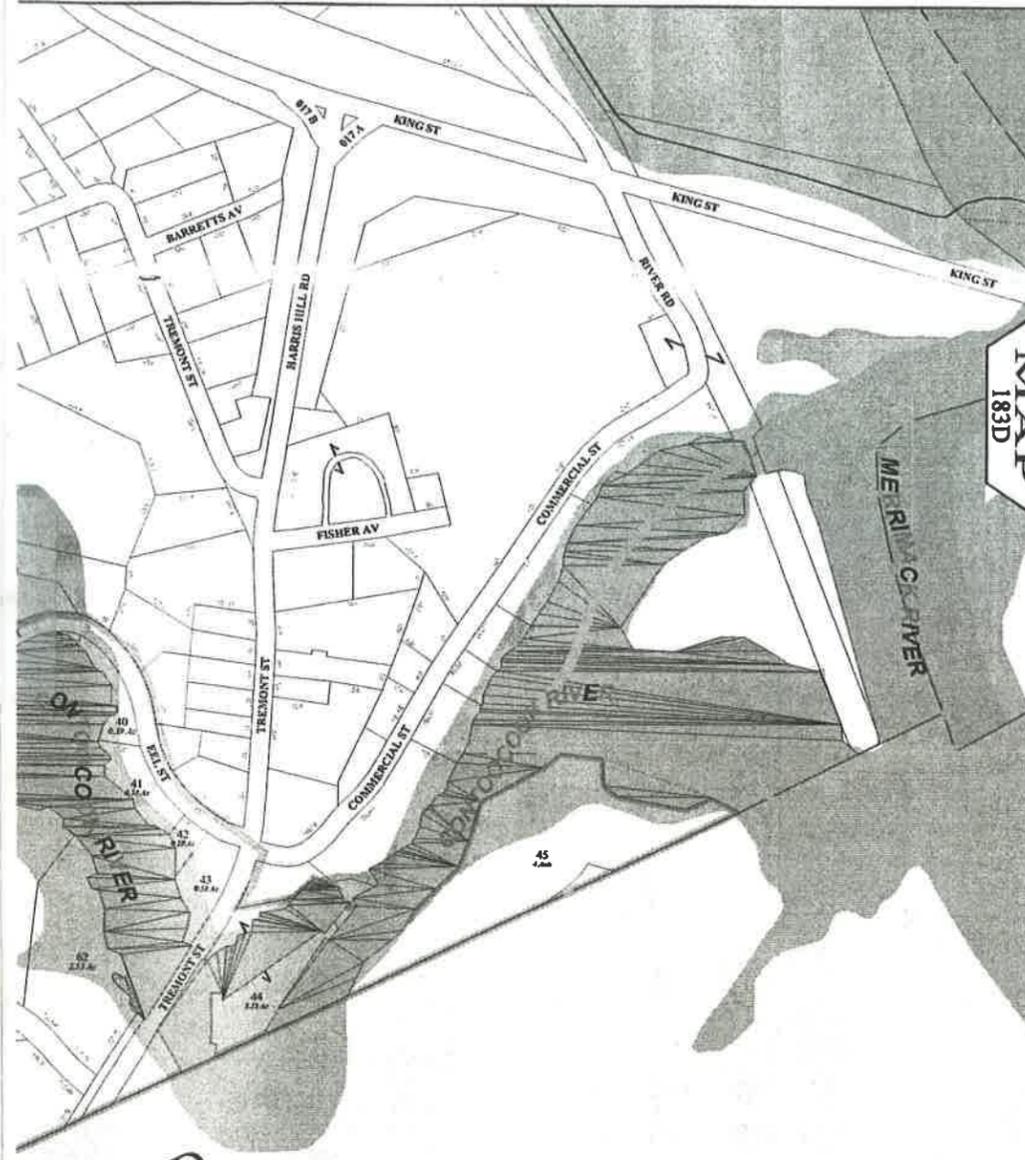


Town of
BOSCAWEN
Merrimack County
New Hampshire

LEGEND


Lot-Sub Acreage	12-1 200 AcS
S-Survey C-Calculated Dimensions (Feet)	150.00'
Private & ROW Access	[Symbol]
River	[Symbol]
Wetland	[Symbol]
Lake or Pond	[Symbol]
Transmission Line	[Symbol]
Conservation Easement	[Symbol]
Exempt Property	[Symbol]
Town Owned Land	[Symbol]
Structure	[Symbol]
Water Precinct	[Symbol]

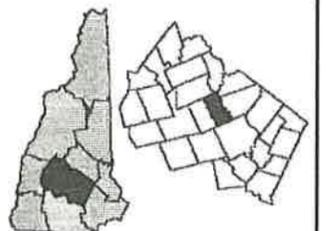

MAP INDEX

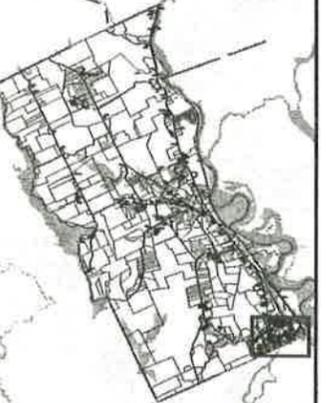


MAP NUMBER

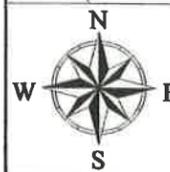


THE HORIZONTAL DATUM IS THE NEW HAMPSHIRE STATE PLANE COORDINATE SYSTEM, NAD 83.
FOR ASSESSMENT PURPOSES
NOT TO BE USED FOR CONVEYANCES

REVISED APRIL 1, 2012

SCALE

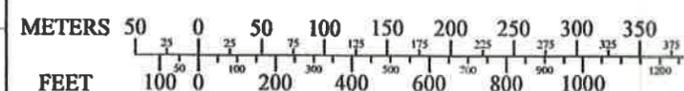

MAP NOTES

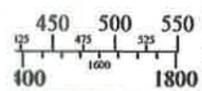

183C

MATCH LINE

PENACOOK FIBER COMPANY


SECOND FLOOR EL

GRADE

42'

FRONT ELEVATION

RUBBLE WALL DROPS 12 TO 14 TO CONTOCCOOK RIVER

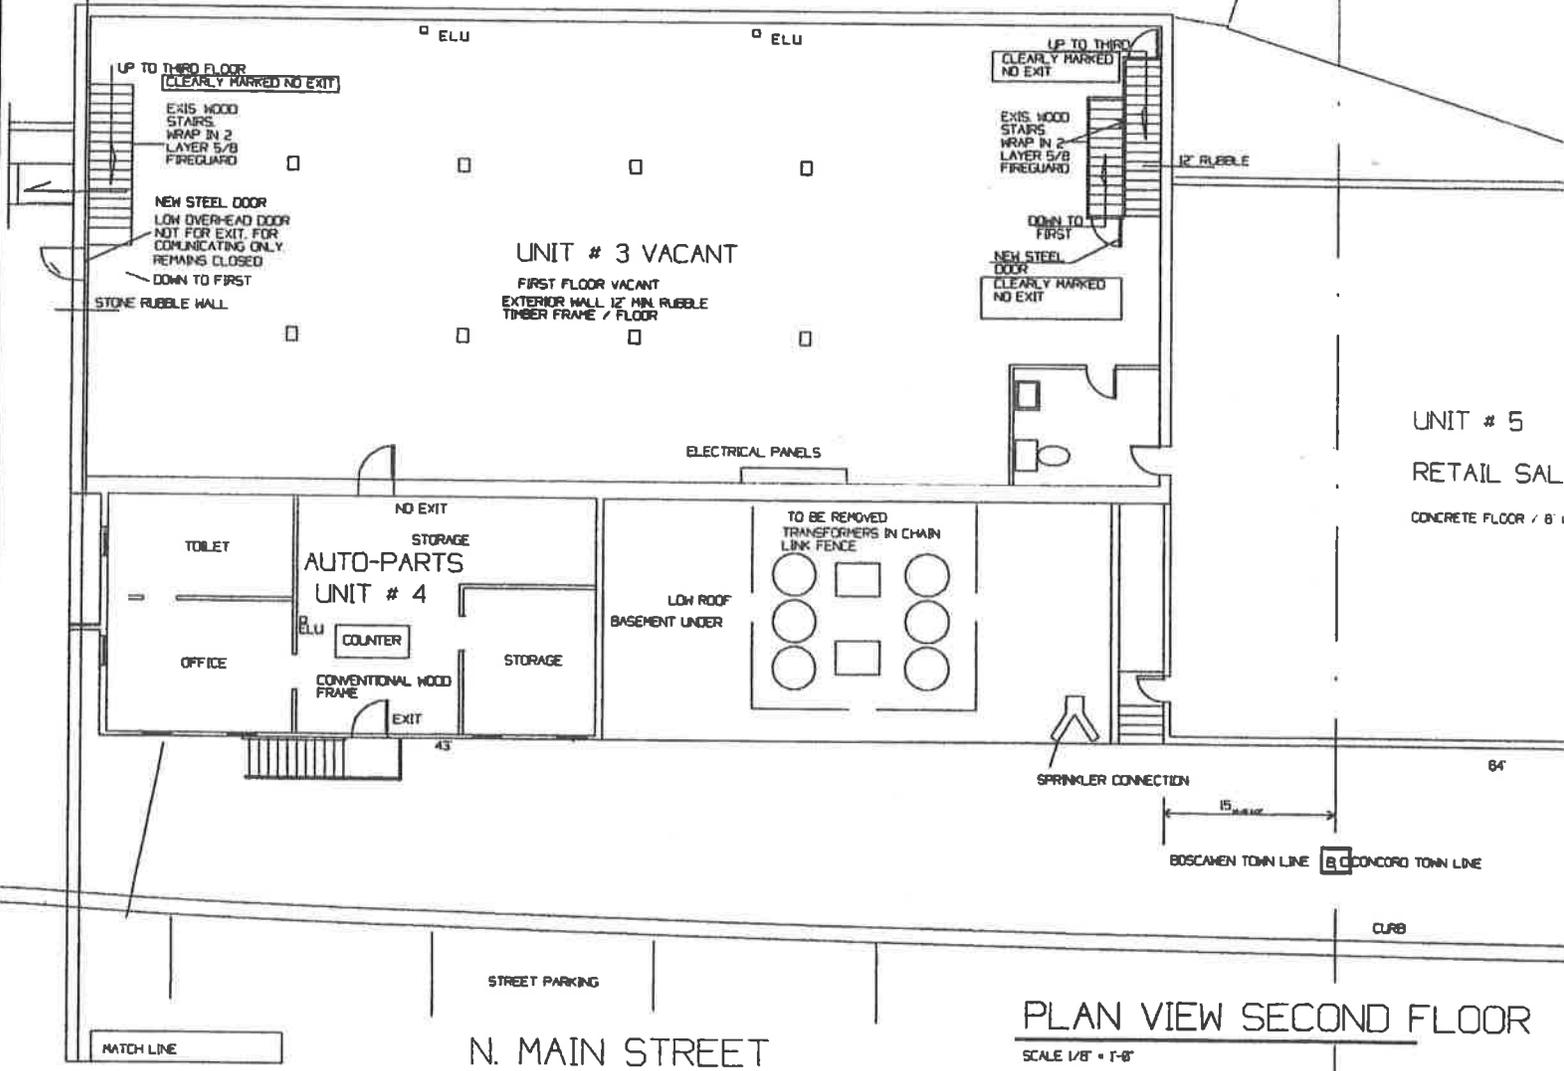

PLAN VIEW SECOND FLOOR

SCALE 1/8" = 1'-0"

MATCH LINE



BIG GREEN RECYCLING LLC

Attachment II (6) (d)

Owners of Big Green Recycling LLC,

President

Cassandra Hernandez

369 Massabesic St Unit #1

Manchester, NH 03101

Vice President

Judith Kendall-Vincent

326 Buck St


Pembroke, NH 03275

X 

Cassandra Hernandez

President


12/22/14

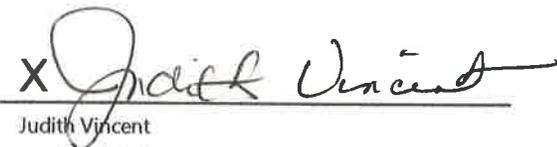X 


Judith Vincent

Vice President



12/22/14

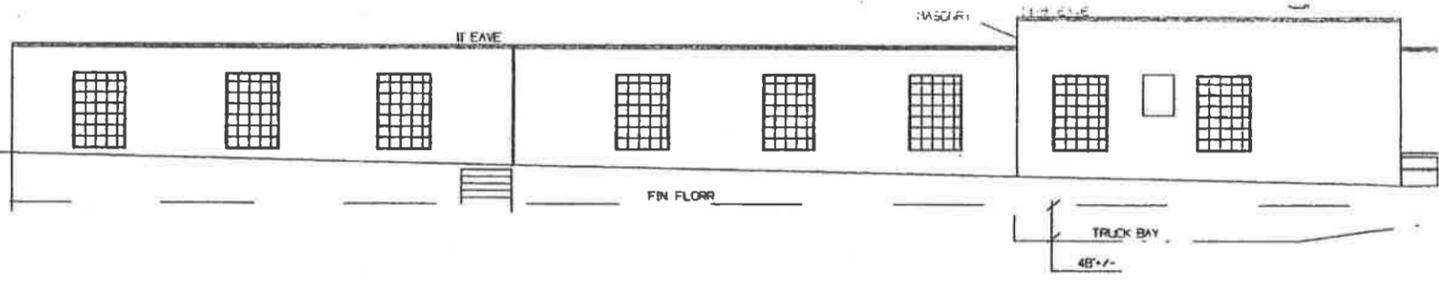

FRONT ELEVATION

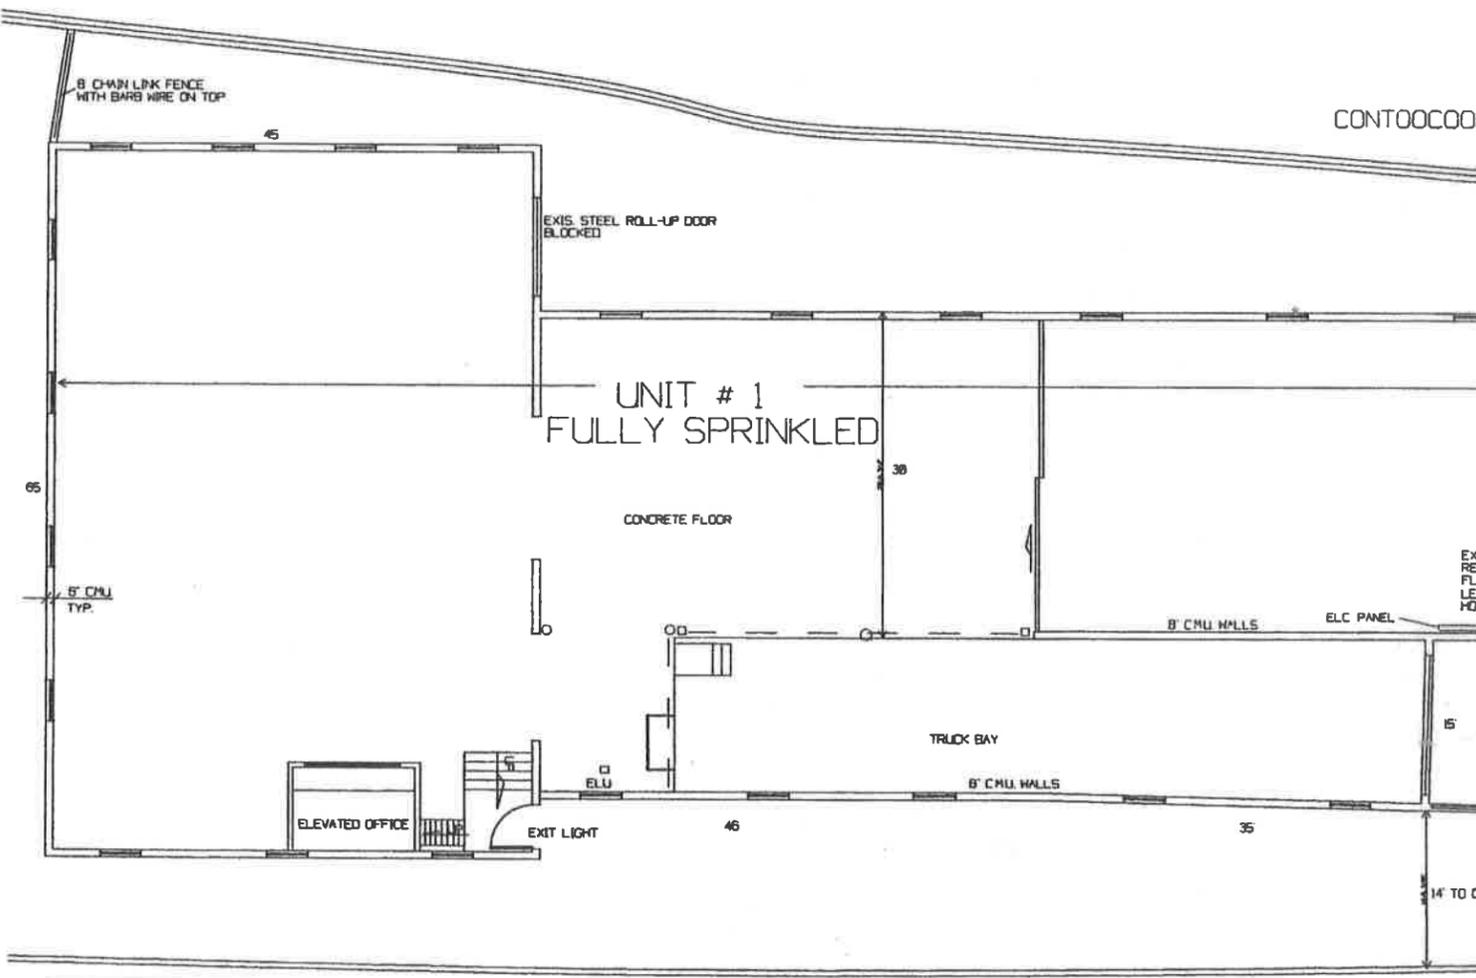

PLAN VIEW FIRST FLOOR
SCALE 1/8" = 1'-0"

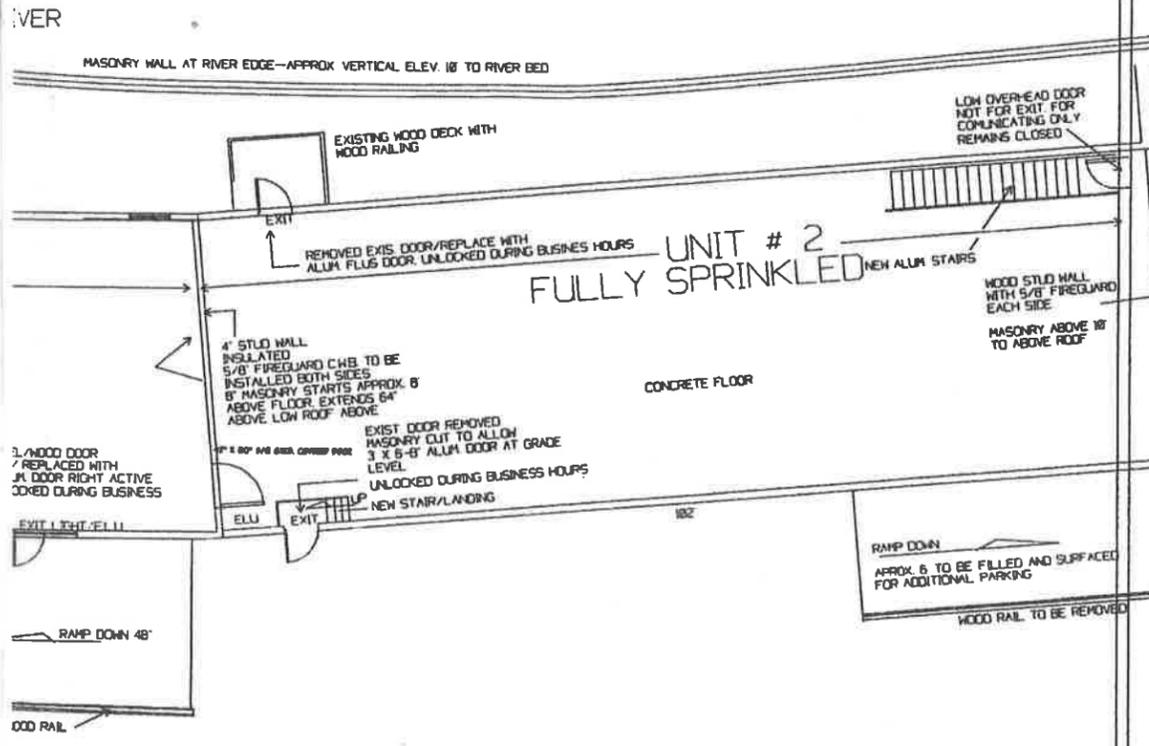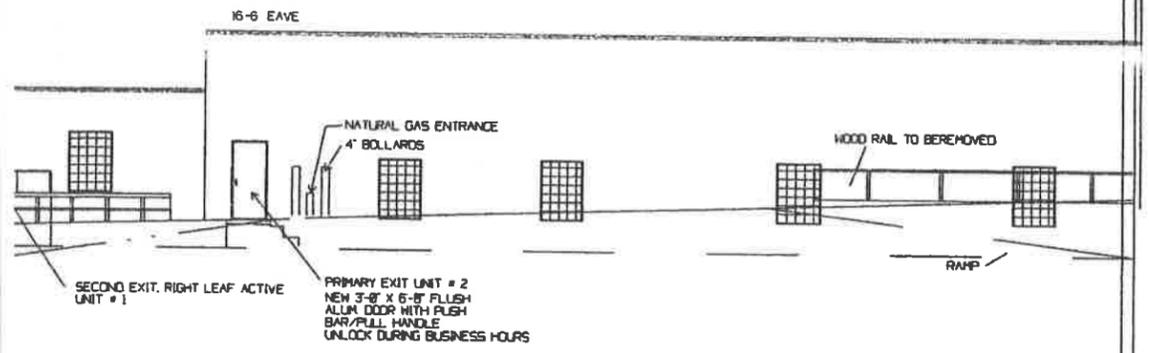

N. MAIN STREET

K-ENGINEERING/MANUFACTURING
185 NEW ROAD
CANTERBURY, NH 03224 803-763-0425
PENACOOK FIBER BUILDING
12 N. MAIN ST.
BOSCOWEN, N.H.

DRN EK
CHEKD
DATE 5-03-84
SCALE NOTED
JOB
SHEET
A-1