



**TRANSITION METALS**  
RECYCLING LLC

November 5, 2014

Re: Application for Permit-by-Notification  
for Scrap Metal Collection and Recycling Centers  
24 Crosby Road, Units 1-2, Dover, NH 03820



Mr. Douglas W. Kemp  
New Hampshire Department of Environmental Services  
Waste Management Division  
29 Hazen Drive  
Concord, NH 03301

Dear Mr. Kemp:

Please find attached for your review and submission an application for Permit-by-Notification for Scrap Metal Collection and Recycling Centers to operate a non-ferrous metals recycling facility at 24 Crosby Road, Units 1-2, Dover, NH 03301.

I am looking to site a non-ferrous metals recycling facility to accommodate the retail and commercial purchase of non-ferrous metals (including, but not limited to aluminum, brass, copper, lead and lead acid batteries, stainless steel, high temperature alloys, catalytic converters, etc.). The facility may handle limited quantities of ferrous metals; however, this would predominantly be as a by-product of cleaning of "irony" non-ferrous metals. All purchasing, processing and storage of materials would be conducted within the enclosed building.

Upon purchase, the materials would be processed (condensed) for shipment, and subsequently shipped to market via truck. The processing of material on site may occur through the following techniques: physical sorting or separation of the material by commodity or product; cutting by small hydraulic shears (alligator type); baling and wire stripping.

I have explored the permitted use for this type of activity with the City of Dover Planning and Inspection departments, and have received approval of zoning determination to site in this area. Construction will be limited to electrical installations only; therefore, the only permits required will be an electrical installation permit.

If you should have any questions or wish to discuss the application further, please feel free to contact me via e-mail at [jnicolella@transmetrec.com](mailto:jnicolella@transmetrec.com) or phone at (603) 312-2413.

Sincerely,

Joseph J. Nicolella, Jr.  
President

PO Box 982  
Dover, NH 03821  
Phone: (603) 312-2413



NEW HAMPSHIRE  
DEPARTMENT OF  
Environmental  
Services



**For Office Use Only:**

WMD Log # \_\_\_\_\_

Date Rec'd.: \_\_\_\_\_

No. of Copies: \_\_\_\_\_

# Application for Permit-by-Notification For Scrap Metal Collection and Recycling Centers

pursuant to

RSA 149-M and New Hampshire Solid Waste Administrative Rules Env-Sw 311 & Env-Sw 407.04

## SECTION I. FACILITY IDENTIFICATION

The information provided below shall constitute the approved facility location, if a permit is issued based on this application.

- (1) Facility name: Transition Metals Recycling, LLC
- (2) Facility location, by street address and municipality: 24 Crosby Road, Units 1-2, Dover, NH 03820
- (3) Facility mailing address: PO Box 982, Dover, NH 03821
- (4) Facility status (Check which ONE of the following applies):
  - Proposed Facility (i.e., a facility not yet constructed or operating)
  - Unauthorized Facility (i.e., an existing facility without a permit) that DES has instructed to apply for this permit. (Attach a copy of the DES document that specifically instructs you to file this application).  
Note: An unauthorized facility must comply with all requirements applicable to a PROPOSED facility. Complete the remainder of this form on that basis.
  - Existing Facility holding Temporary Permit #DES-SW-TP- - (fill in permit #)
  - None of the above. (If "none of the above" DO NOT CONTINUE. A permit-by-notification can only be issued to a facility, which is one of the above. Contact the DES Solid Waste Compliance Section at (603) 271-2925 for further assistance).
- (5) Local tax map and lot numbers: City of Dover Tax Map G Lot 31-3-0
- (6) Deed reference by county, volume and page numbers: Strafford County, Book 3060, Page 0785-0786
- (7) Latitude and longitude of a known fixed point on the site: Latitude: 43.1871 / Longitude: -70.9159
- (8) Written directions from a known point of reference in the vicinity of the facility site: From Spaulding Turnpike, Exit 8W, west 0.2 miles, turn right on Littleworth Rd. Proceed 1.4 miles, left on Crosby Rd. Facility is 2<sup>nd</sup> drive on Left.
- (9) Plot the facility site on a United States Geological Survey (USGS) topographic map, or copy thereof, prepared at a scale of 1:24,000 or 1:25,000. Mark and submit as "Attachment I(9)."

## SECTION II. FACILITY PERMITTEE IDENTIFICATION

If a permit is issued, the information provided below shall constitute the identity of the permittee. The permittee and the facility owner shall be one in the same. Further, the permittee shall be in responsible charge of facility operations, closure, and post closure monitoring and maintenance. A permittee conducting business under any name other than his/her own legal name must be registered with the Secretary of State.

- (1) Applicant/Permittee (entity holding permit): Transition Metals Recycling, LLC
- (2) Applicant/Permittee mailing address: PO Box 982, Dover, NH 03821
- (3) Applicant/Permittee telephone number: (603) 312-2413 (3a) E-mail: jnicolella@transmetrec.com
- (4) If different than above, identify the individual associated with and designated by the permittee to be the contact individual for matters concerning this facility:
  - (a) Name: Joseph J. Nicolella, Jr.
  - (b) Title: Mgr.
  - (c) Mailing address: PO Box 982, Dover, NH 03821
  - (d) Telephone number: (603) 312-2413 (e) E-mail: jnicolella@transmetrec.com
- (5) If the permittee is an individual, provide date of birth and go to Section III:
- (6) If the permittee is a corporation, partnership or other association, provide all of the following information as specified:
  - (a) The facility is owned by a:  corporation  partnership  other association

- (b) State of incorporation/formation **LIMITED LIABILITY COMPANY - NEW HAMPSHIRE**
- (c) Principal business address: PO Box 982, Dover, NH 03821
- (d) Provide, on separate paper and attach/mark as "Attachment II(6)(d)," the names and addresses of all directors, officers and shareholders (\*), if for a corporation; all partners (whether general or limited), if for a partnership; or all principals, members or participants, if for another type of association.
- (\*) For a privately held corporation, identify all shareholders. For a publicly traded corporation, identify all shareholders owning 10% or more of the corporation's equity or debt.

**SECTION III. FACILITY LIFE**

Identify, by answering questions (1)-(3) below, the anticipated life expectancy of the facility. A permit-by-notification is issued for one of two operating scenarios: either for operating 90 days or less or operating longer than 90 days. If operated longer than 90 days, the facility must meet certain long-term operating obligations, as specified in Env-Sw 1100, including operator certification requirements pursuant to Env-Sw 1600 and annual reporting requirements.

For a facility having an active life of 90 days or less, the dates provided below shall constitute the approved active life of the facility, if a permit is issued (i.e., the facility shall not be authorized to operate outside these dates).

For a facility having an active life longer than 90 days, the future dates specified below shall be target dates only. The actual dates for commencing construction, operation and closure shall be provided by the permittee (following permit issuance) by filing a "Notice of Intent to Construct" pursuant to Env-Sw 1104, a "Notice of Intent to Operate" pursuant to Env-Sw 1105, and a "Notice of Intent to Close" pursuant to Env-Sw 1106. "Notice of Intent" forms may be obtained from the P&DRS at (603) 271-2925.

- (1) For a proposed facility, date facility construction is scheduled to commence: 12/15/2014  
**OR**  
 For an existing temporary permit or unauthorized facility, date facility construction first commenced:
- (2) For a proposed facility, date facility operations are scheduled to commence: 01/02/2015  
**OR**  
 For an existing temporary permit or unauthorized facility, date facility operations first commenced:
- (3) Total life expectancy of facility (check one only):  
 90 days or less (specify date by which the facility shall cease receiving waste):  
 Longer than 90 days (answer (a) or (b) below as applicable):  
 (a) If date of facility closure is known, so indicate: **OR**  
 (b) If date of facility closure is unknown, specify total years the facility will most likely operate: 99 years.

**SECTION IV. NOTICE OF OTHER WASTE MANAGEMENT ACTIVITIES AT SITE**

Pursuant to Env-Sw 1105.07(d) and (f), identify all other waste management activities taking place at this location that are not covered by this permit and provide the related authorization for doing so.

TYPE OF WASTE MANAGEMENT ACTIVITY (e.g. brush burning; leaf/brush composting; HHW collection, etc.)	AUTHORIZATION: PERMIT # OR OTHER REGULATORY CITE
None	None

**SECTION V. CERTIFICATION OF COMPLIANCE**

A permit-by-notification shall not be issued to applicants unable to certify compliance with the following statements. If unable to certify that each of the following statements is true, you may instead apply for a "standard permit" pursuant to Env-Sw 314. Contact the P&DRS at (603) 271-2925 for additional information.

**COMPLIANCE STATEMENT**

The applicant shall certify that each of the statements listed in (1)-(8) below are true for each of the following individuals and entities:

- the applicant, and
- the facility owner, and
- the facility operator, and
- all individuals and entities holding 10% or more of the applicant's debt or equity, and
- all of the applicant's officers, directors, and partners, and
- all individuals and entities having managerial, supervisory or substantial decision making authority and responsibility for the management of facility operations or the activity(s) for which approval is being sought

- (1) No individual or entity listed above has been convicted of or plead guilty or no contest to a felony in any state or federal court during the 5 years before the date of the application

- (2) No individual or entity listed above has been convicted of or plead guilty or no contest to a misdemeanor for a violation of environmental statutes or rules in any state or federal court during the 5 years before the date of the application
- (3) No individual or entity listed above has owned or operated any hazardous or solid waste facility which has been the subject of an administrative or judicial enforcement action for a violation of environmental statutes or rules during the 5 years before the date of the application
- (4) No individual or entity listed above has been the subject of any administrative or judicial enforcement action for a violation of environmental statutes and rules during the 5 years before the date of the application
- (5) All hazardous and solid waste facilities owned or operated in New Hampshire by any individual or entity listed above are in compliance with either:
  - (a) All applicable environmental statutes, rules, and DES permit requirements; or
  - (b) A DES approved schedule for achieving compliance therewith
- (6) All individuals and entities listed above are in compliance with all civil and criminal penalty provisions of any outstanding consent agreement, settlement, or court order to which DES is a party
- (7) All individuals and entities listed above have paid, or are in compliance with the payment schedule for any administrative fine assessed by DES
- (8) All individuals and entities listed above are in compliance with all terms and conditions under every administrative order, court order or settlement agreement relating to programs implemented by DES

**Signature of the applicant certifying the above statements are true:**

Joseph J. Nicolella, Jr.  
 Applicant Name (Print Clearly or Type)

  
 Applicant Signature

11/05/14  
 Date



**SECTION VI. SIGNATURE REQUIREMENTS**

All signatures on all copies filed with DES must be ORIGINAL signatures. Read each of the below statements carefully. These statements shall constitute terms and conditions of any permit issued. Note that the term "facility" as used below refers to operations covered by its permit. It does not refer to operations involving activities identified in Section IV of this form.

**Applicant Signature:**

The applicant(s) must sign the following statement prior to submitting this application. All copies of the application filed with DES must bear the applicants ORIGINAL signature(s). If the applicant is not an individual, an individual duly authorized by the applicant shall sign the application.


- (1) The applicant owns the subject facility
- (2) The applicant shall be in responsible charge of facility construction, operations and closure
- (3) The applicant has read, understands and shall comply with all requirements for the siting, design, construction, operation and closure of this facility as identified in 311.02
- (4) The applicant shall regularly inspect waste received by this facility and assure that the facility shall NOT accept any of the following under the terms of its permit:
  - (a) Waste listed in Env-Sw 407.04(a) and Env-Sw 1204.03
  - (b) Scrap metal goods which are mixed with other types of waste, including municipal solid waste, and construction demolition debris;
  - (c) Tanks, drums and other containers which have not been emptied and cleaned of residues in accordance with applicable state and federal rules and regulations;
  - (d) More than 30 tons of waste per day as averaged over the active life of the facility;
- (5) The applicant shall comply with all applicable statutes and rules for managing wastes received and generated by the facility
- (6) For a facility which is sited where other waste management activities are located, as identified in Section IV of this form, the applicant hereby certifies that the other activities shall not adversely affect the ability of this facility to operate in accordance with the requirements of this permit
- (7) The scrap metal shall be actively managed;

- (8) Scrap metal processing activities shall be limited to sorting, cutting, crushing, baling, or smelting, or a combination thereof, provided the latter is done in units not requiring a permit under Env-A 600;
- (9) This facility shall operate in a manner that manages PCB's, CFC's, mercury-containing switches and other devices, batteries, and all other regulated substances, materials and wastes in accordance with applicable state and federal rules and regulations, either at the facility or by transfer to another facility that provides such proper management.
- (10) All residual waste shall be (a) directly attributable to the allowable scrap metal processing activities, (b) segregated from the recyclable scrap metal and stored in accordance with Env-Sw 405, (c) actively managed, and (d) not accumulated in excess of 30 cubic yards, unless the permittee establishes and maintains an approved financial assurance plan pursuant to Env-Sw 1400 to guarantee the cost of disposing of the residual waste.
- (11) For a facility having an active life longer than 90 days, there shall be at least one principal operator who is certified in accordance with Env-Sw 1600
- (12) For a facility having an active life longer than 90 days, Operating and Closure Plans meeting the content and format requirements in Env-Sw 1105.11 and Env-Sw 1106.04 respectively, have been prepared and shall be available and maintained as specified by Env-Sw 1202.02(a)(2) and (3); and the facility shall operate and close in conformance therewith
- (13) The applicant shall be financially responsible for closing the facility pursuant to the Rules; and shall not accumulate more than 30 cubic yards of residual waste at the facility unless under the terms of a financial assurance plan approved by DES pursuant to Env-Sw 1400
- (14) Facility closure shall be completed within 30 days of the date of last waste receipt or the expiration date of the permit, whichever is earlier
- (15) The applicant understands that any permit-by-notification issued to an existing facility shall not be construed in any way as an authorization of any activity which occurred prior to the effective date of the permit; or an authorization of any activity that does not comply with RSA 149-M, the Rules and the permit; or a waiver of any cause of action for violation(s) of RSA 149-M or the Rules
- (16) The applicant understands that DES may inspect this facility, including during construction, and that non-compliance with the terms and conditions of the permit may result in revocation or suspension of the permit, administrative fine, civil or criminal penalties, and/or administrative orders for corrective action
- (17) (a) The facility is not located on property that is subject to any on-going enforcement action by the department, unless the facility is approved by the department as part of the enforcement action and a copy of the approval is submitted with the application for the related permit-by-notification; (b) The facility is not located within 50 feet of any property line; (c) The facility is not located in a flood plain; (d) The facility is located in conformance with Env-Sw 1003; (e) If the facility has an active life longer than 90 days, it is located in conformance with Env-Sw 1102; and (f) The facility is not in a location that would violate the provisions of any groundwater management permit pursuant to Env-Or 600.
- (18) The applicant understands and agrees to comply with the provisions for verification of permit information required by Env-Sw 311.06 which states that all facilities operating under a permit-by-notification or seeking a permit-by-notification in accordance with this part shall submit the following documentation to the department no later than 30 days after receipt of a request from the department for such documentation: (1) The written operating plan required by Env-Sw 1202.02(a)(2)a.; (2) The written closure plan required by Env-Sw 1202.02(a)(3)a.; (3) Any operator certifications required by Env-Sw 1202.05(d); (4) Proof of compliance with the siting criteria set forth in Env-Sw 1203; and (5) Any additional documentation required by Env-Sw 407; Env-Sw 507; Env-Sw 607; and Env-Sw 707, as applicable
- (19) The applicant understands that any approval granted by DES based on false and/or incomplete information shall be subject to revocation or suspension, and that administrative, civil or criminal penalties may also apply
- (20) To the best of my knowledge and belief, the information and material submitted herewith is correct and complete
- (21) I certify that this application is submitted on a complete and accurate form, as provided by the DES, without alteration of the text
- (22) The applicant has submitted a copy of the application to the host municipality and the host solid waste management district

**Signature of the applicant certifying the above statements are true:**

Joseph J. Nicolella, Jr.

Name of Applicant (Print Clearly or Type)

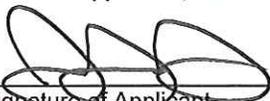  
Signature of Applicant

11/05/14  
Date

**Property Owner Signature**

If the applicant does not currently own the property where the subject facility will be sited, the property owner(s) must also sign this form as follows. All copies of the application filed with DES must bear the property owner's **ORIGINAL** signature(s). If the property owner(s) is not an individual, an individual duly authorized by the property owner shall sign the application.

- (1) I hereby affirm that the applicant has or shall be granted the legal right to occupy and use the property on which the subject facility is or will be located for the purpose specified in this application.
- (2) I hereby agree to grant access to the property for closure and post-closure monitoring of the facility and site, as required by the New Hampshire Solid Waste Rules.

**Signature of the property owner certifying the above statements are true:**

Jewett Commercial Park, LLC  
Property Owner Name (Print Clearly or Type)

*Jewett Jewett*  
Property Owner Signature

Property Owner Mailing Address:  
32 Harriman Hill Rd  
Raymond, NH 03077

11-5-14  
Date

\_\_\_\_\_  
Joint Owner Name (Print Clearly or Type)

\_\_\_\_\_  
Joint Owner Signature

Joint Owner Mailing Address:  
\_\_\_\_\_  
\_\_\_\_\_

\_\_\_\_\_  
Date



**Attachment II(6)(d)**  
**NH DES PBN for Scrap Metal Collection and Recycling**

**Transition Metals Recycling, LLC**  
**PO Box 982**  
**Dover, NH 03821**

**Limited Liability Company**  
**State of Formation: New Hampshire**

**Member:**

Joseph J. Nicolella, Jr. and Mary T. Nicolella as Trustees of The Joseph J. Nicolella, Jr. and Mary T. Nicolella Revocable Living Trust u/t/a dated November 30, 2005


Address:  
33A Piscataqua Road  
Dover, NH 03820

**Manager:**


Joseph J. Nicolella, Jr.

Address:  
33A Piscataqua Road  
Dover, NH 03820

Attachment I(9)  
NH DES PBN for Scrap Metal Collection and Recycling

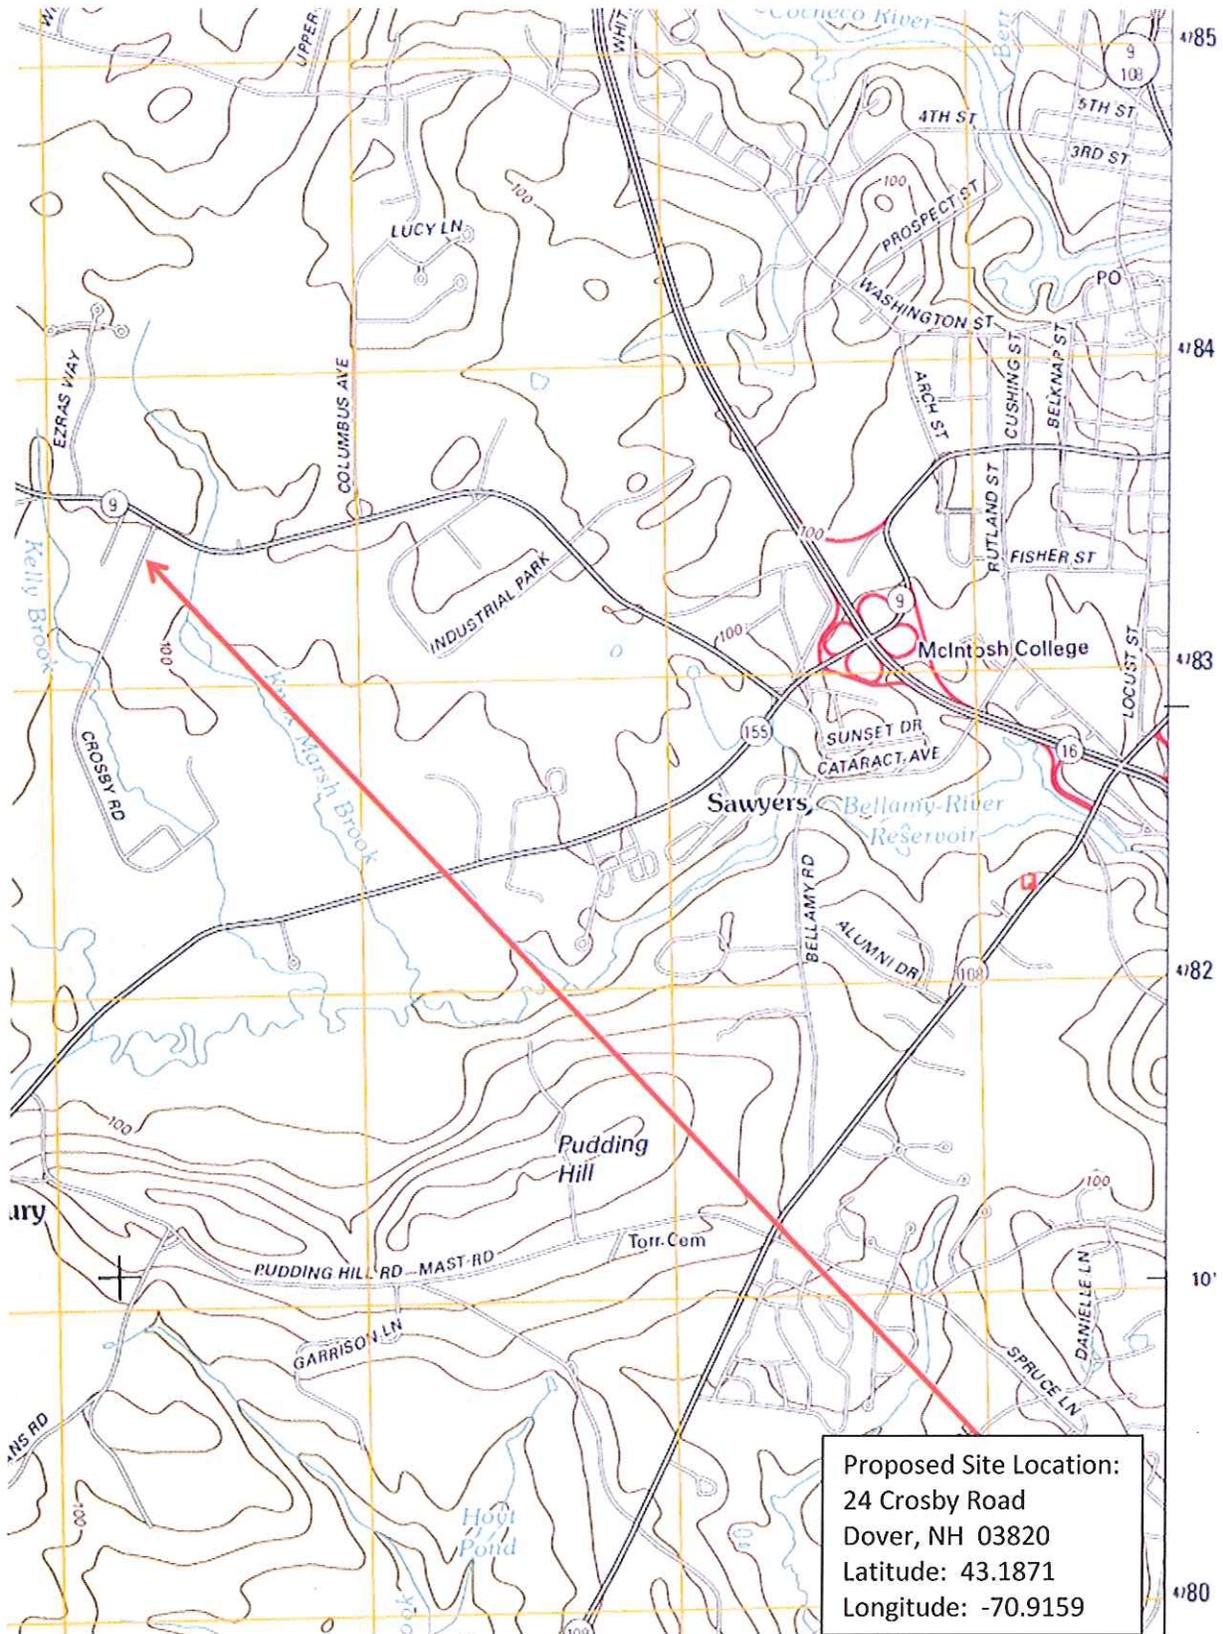

Transition Metals Recycling, LLC  
Dover, NH

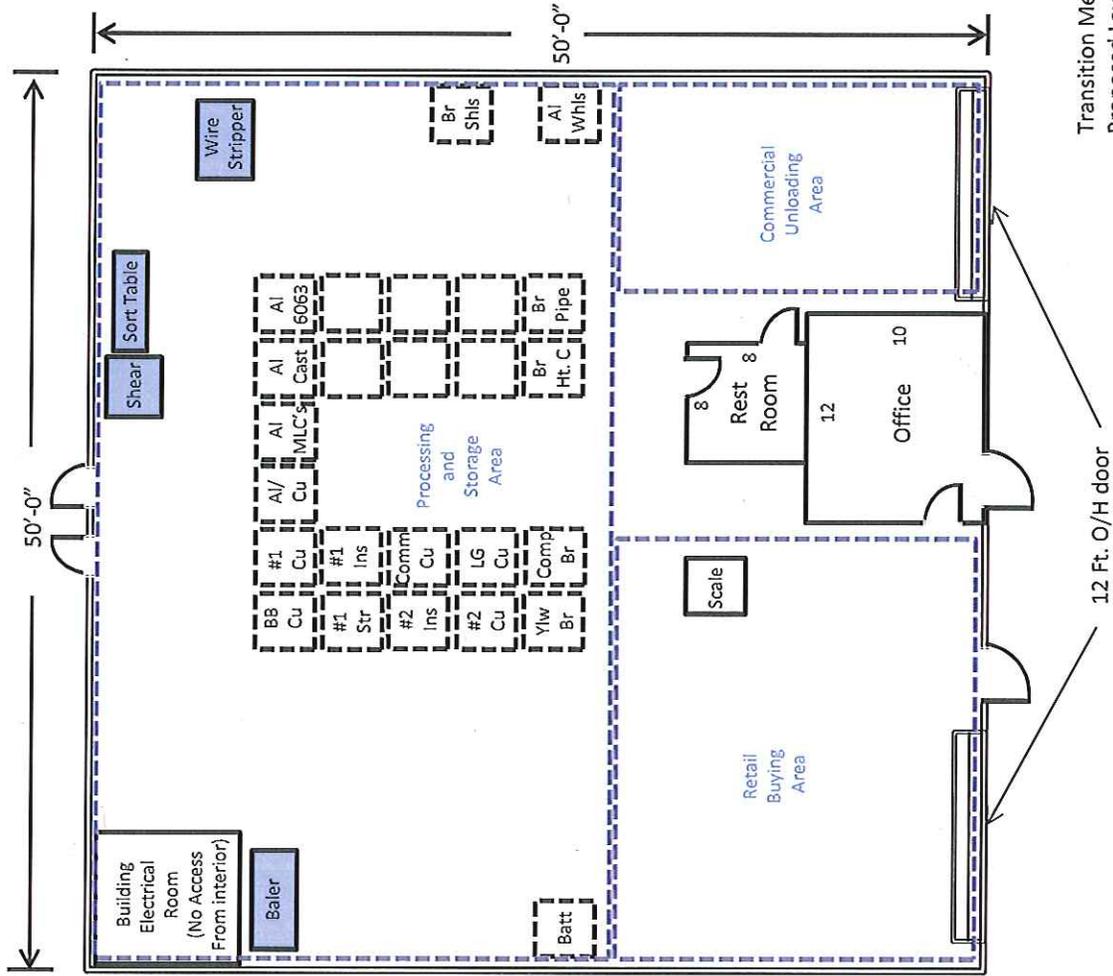

Transition Metals Recycling, LLC  
 Proposed Layout:  
 24 Crosby Road, Units 1-2  
 Dover, NH 03820  
**Not to scale**



Waste Management Division



<b>For Office Use Only:</b>	
WMD Log #:	_____
Date Rec'd.:	_____
No. of Copies:	_____

# NOTICE OF INTENT TO CONSTRUCT FOR A SOLID WASTE MANAGEMENT FACILITY

pursuant to  
RSA 149-M and New Hampshire Administrative Solid Waste Rules Env-Sw 1104.02

## FILING INSTRUCTIONS

Read these instructions before completing the attached form. For additional assistance, contact the NH Department of Environmental Services (DES), Permitting & Design Review Section (P&DRS) at (603) 271-2925 or the below noted mailing address or TDD Access: Relay NH 1-800-735-2964.

Note: All references on this form beginning with "Env-Sw" are citations from the New Hampshire Solid Waste Rules. To obtain a copy of the Rules, contact the DES Public Information & Permitting Office at (603) 271-2975 or above noted TDD Access. The Rules are also available on the internet at <http://www.des.nh.gov>.

Use the attached form to file a notice of intent to construct.

All requested information must be provided as indicated on the attached form. Do NOT skip any question, unless instructed to do so. Do NOT mark any question "not applicable." If you need more space than provided on the form to answer a particular question and are using a paper copy of the form, attach additional pages as necessary, mark each page clearly to show both the applicant name and the question being answered, and indicate on the form that the additional pages are attached.

Submit the TWO copies of the completed form, EACH bearing ORIGINAL signatures, to the following address:


**NH Department of Environmental Services (DES)  
Waste Management Division (WMD)  
Permitting & Design Review Section (P&DRS)  
29 Hazen Drive, PO Box 95  
Concord, NH 03302-0095**

At the same time that you submit the application to DES, send a copy of the application to the host municipality and host solid waste management district. Include a note stating that you are filing the application with DES and that the copy is provided for informational purposes as required by the New Hampshire Solid Waste Rules.

Your notice of intent to construct will be processed by DES in accordance with Env-Sw 1104.03. When approved, a copy will be returned to you, bearing the DES receipt of stamp. This will constitute approval to commence construction.

## SECTION I. FACILITY IDENTIFICATION

(1)	Facility name: Transition Metals Recycling, LLC
(2)	Mailing address: PO Box 982, Dover, NH 03821
(3)	Location by street address and municipality: 24 Crosby Road, Units 1-2, Dover, NH 03820
(4)	Permit number:

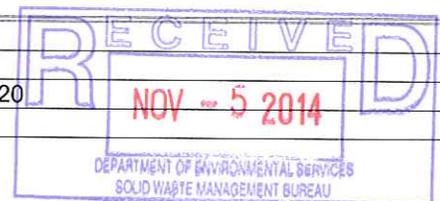

## SECTION II. PERMITTEE IDENTIFICATION

(1)	Permittee/applicant name: Transition Metals Recycling, LLC		
(2)	Mailing address: PO Box 982, Dover, NH 03821		
(3)	Telephone number: (603) 312-2413		
(4)	If different than above, identify the individual associated with and designated by the permittee/applicant to be the contact individual for matters concerning this notice:		
	(a) Name: Joseph J. Nicolella, Jr.	(b) Title: Manager	
	(c) Mailing address: PO Box 982, Dover, NH 03821		
	(d) Telephone number: (603) 312-2413		

## SECTION III. CONSTRUCTION SCHEDULE

(1)	Intended starting date of construction: 12/15/2014
(2)	Attach a construction schedule that provides the discrete construction activities to be performed, the order in which they will be performed, the projected starting date for each and the estimated length of time required to complete each activity.

## SECTION IV. CONSTRUCTION PLANS AND SPECIFICATIONS

(1)	Identify the plans and specifications approved for construction, by attaching a copy of the approval or providing reference to the terms and conditions of the permit wherein the approval is granted: Leased warehouse space with no construction required for operation. Facility improvements will be limited to electrical installations of outlets for processing equipment (N/F shear, wire stripper and baler.)
-----	---

## SECTION V. CONSTRUCTION CONTRACTOR(S) IDENTIFICATION

(1)	Name: Permittee
(2)	Mailing address:
(3)	Provide as an attachment the professional qualifications of the construction contractor(s).

## SECTION VI. PROJECT ENGINEER AND RESIDENT ENGINEER IDENTIFICATION

For construction of a facility that is subject to Env-Sw 1104.06, provide the name(s), address(es), telephone number(s), and professional qualifications of the project engineer and resident engineer.

(1)	Project engineer name: Permittee - Permit by Notification
(2)	Mailing address:
(3)	Telephone number:
(4)	Provide as an attachment the professional qualifications of the project engineer.
(5)	Resident engineer name:
(6)	Mailing address:
(7)	Telephone number:
(8)	Provide as an attachment the professional qualifications of the resident engineer.

## SECTION VII. PERSON(S) IN RESPONSIBLE CHARGE IDENTIFICATION

For construction of a facility that is NOT subject to Env-Sw 1104.06, provide the name(s), address(es), and telephone number(s) of the person(s) in responsible charge of construction activities.

(1)	Name of person in responsible charge: Joseph J. Nicolella, Jr.
(2)	Mailing address: PO Box 982, Dover, NH 03821
(3)	Telephone number: (603) 312-2413
(4)	Name of person in responsible charge:
(5)	Mailing address:
(6)	Telephone number:


### SECTION VIII. PERMITTEE/APPLICANT SIGNATURE REQUIREMENTS

The permittee/applicant must sign the following statement prior to submitting this notice. All copies of the notice filed with DES must bear the permittee's/applicant's ORIGINAL signature. If the permittee/applicant is not an individual, an individual duly authorized by the permittee/applicant shall sign the notice.

To the best of my knowledge and belief, the information and material submitted herewith is correct and complete. I understand that any approval granted by DES based on false and/or incomplete information shall be subject to revocation or suspension, and that administrative, civil or criminal penalties may also apply. I certify that this notice is submitted on a complete and accurate form, as provided by DES, without alteration of the text.

Joseph J. Nicolella, Jr.

Permittee/Applicant Name (Print Clearly or Type)

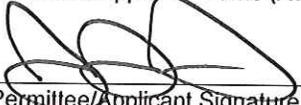  
Permittee/Applicant Signature

11/05/14  
Date


### SECTION IX. PROPERTY OWNER SIGNATURE

If the permittee/applicant and property owner are not the same, the property owner must also sign this form as follows. All copies of the notice filed with DES must bear an ORIGINAL signature. If the property owner is not an individual, an individual duly authorized by the property owner shall sign the notice.

I hereby affirm that the permittee/applicant has the legal right to occupy and use the property on which the subject facility is or will be located for the purposes specified in this application.

I hereby affirm that I shall grant access to the property for closure and post-closure monitoring of the subject facility and site as required by RSA 149-M and the New Hampshire Solid Waste Rules, as amended.

Jewett Commercial Park, LLC  
Property Owner Name (Print Clearly or Type)

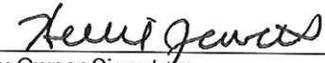  
Property Owner Signature

11-5-14  
Date



Attachments III(2)/IV(1)  
NH DES Notice of Intent to Construct


Construction Schedule – III(2)

12/05/14

Electrical Outlet Installation (2 days)

- Installation of three (3) electrical outlets for alligator shear, wire stripper and baler

Construction Plans – IV(1)

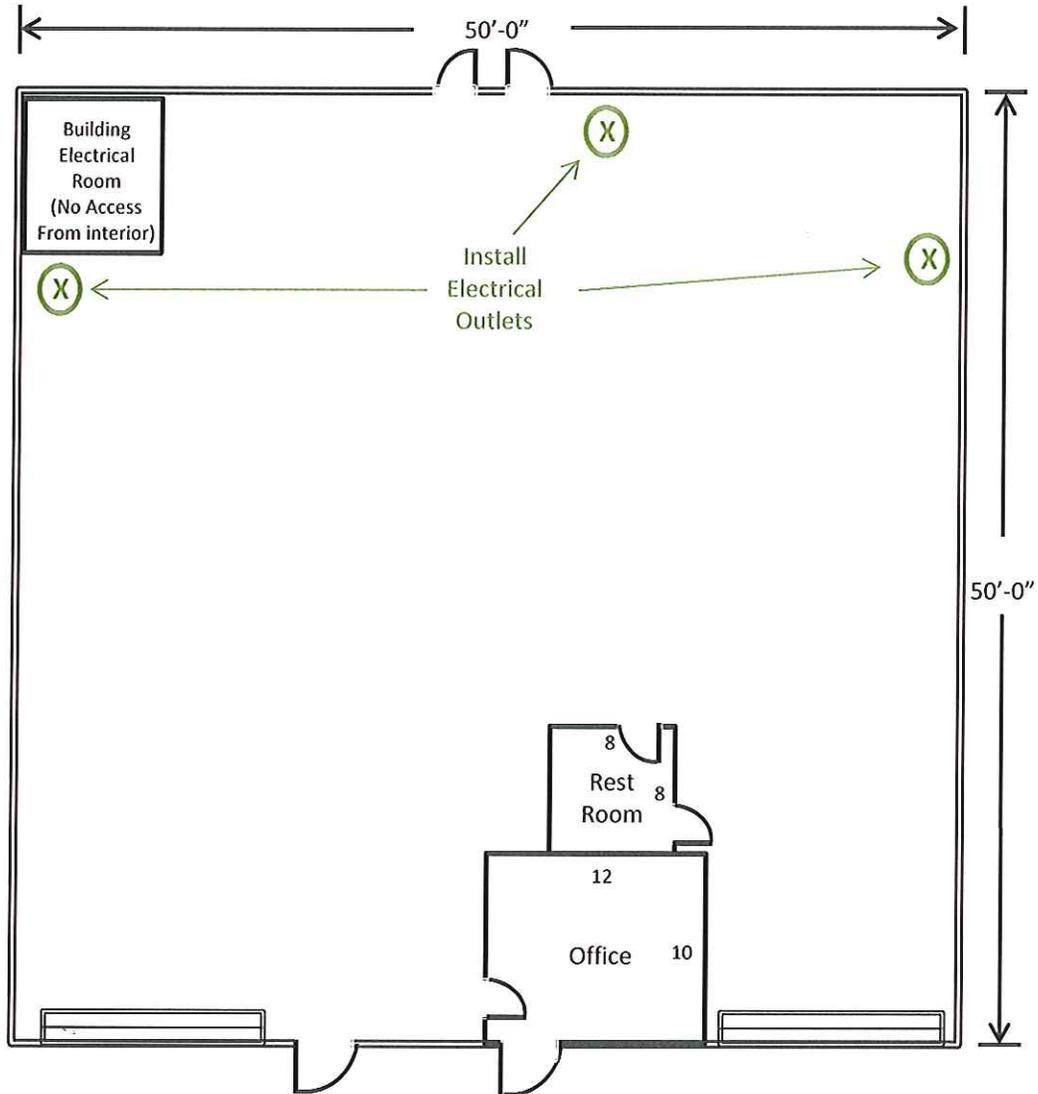



NEW HAMPSHIRE  
DEPARTMENT OF  
**Environmental  
Services**



*For Office Use Only:*

WMD Log #: \_\_\_\_\_

Date Rec'd.: \_\_\_\_\_

No. of Copies: \_\_\_\_\_

Waste Management Division

# NOTICE OF INTENT TO OPERATE FOR A SOLID WASTE MANAGEMENT FACILITY

pursuant to  
RSA 149-M and New Hampshire Administrative Solid Waste Rules Env-Sw 1105.02

## FILING INSTRUCTIONS

Read these instructions before completing the attached form. For additional assistance, or to obtain a disk version of the form, contact the NH Department of Environmental Services (DES), Permitting & Design Review Section (P&DRS) at (603) 271-2925 or the below noted mailing address or TDD Access: Relay NH 1-800-735-2964.

Note: All references on this form beginning with "Env-Sw" are citations from the *New Hampshire Solid Waste Rules*. To obtain a copy of the Rules, contact the DES Public Information & Permitting Office at (603) 271-2975 or above noted TDD Access. The Rules are also available on the internet at <http://www.des.nh.gov>.

Use the attached form to file a notice of intent to operate.

All requested information must be provided as indicated on the attached form. Do NOT skip any question, unless instructed to do so. Do NOT mark any question "not applicable." If you need more space than provided on the form to answer a particular question and are using a paper copy of the form, attach additional pages as necessary, mark each page clearly to show both the applicant name and the question being answered, and indicate on the form that the additional pages are attached.

Submit the TWO copies of the completed form, EACH bearing ORIGINAL signatures, to the following address:

**NH Department of Environmental Services (DES)  
Waste Management Division (WMD)  
Permitting & Design Review Section (P&DRS)  
29 Hazen Drive, PO Box 95  
Concord, NH 03302-0095**

At the same time that you submit the application to DES, send a copy of the application to the host municipality and host solid waste management district. Include a note stating that you are filing the application with DES and that the copy is provided for informational purposes as required by the New Hampshire Solid Waste Rules.

Your notice of intent to operate will be processed by DES in accordance with Env-Sw 1105.03. When approved, a copy will be returned to you bearing the DES receipt stamp. This will constitute approval to commence operations.

## SECTION I. FACILITY IDENTIFICATION

(1)	Facility name: Transition Metals Recycling, LLC
(2)	Mailing address: PO Box 982, Dover, NH 03821
(3)	Location by street address and municipality: 24 Crosby Road, Units 1-2, Dover, NH 03820
(4)	Permit number:

## SECTION II. PERMITTEE IDENTIFICATION

(1)	Permittee/applicant name: Transition Metals Recycling, LLC		
(2)	Mailing address: PO Box 982, Dover, NH 03821		
(3)	Telephone number: (603) 312-2413	(3a)	E-mail: jnicolella@transmetrec.com
(4)	Identify the facility manager or other individual designated by the permittee/applicant as being the individual the Department should contact regarding operation of the facility:		
	(a) Name: Joseph J. Nicolella, Jr.	(b)	Title: Manager
	(c) Mailing address: PO Box 982, Dover, NH 03820		
	(d) Telephone number: (603) 312-2413	(e)	E-mail: jnicolella@transmetrec.com

## SECTION III. CERTIFIED OPERATORS

Provide the name, certificate number and telephone number of all certified operators. Use additional paper as necessary.

(1)	NAME	CERTIFICATE NUMBER	TELEPHONE NUMBER
	Joseph J. Nicolella, Jr.	003346	(603) 312-2413

## SECTION IV. OPERATING SCHEDULE

(1)	Intended starting date of operations: 01/02/2015
(2)	Facility operating hours: Mon - Fri: 7:00 AM - 4:30 PM, Sat: 8:00 AM - 12:00 PM

## SECTION V. OPERATING AND FINANCIAL ASSURANCE PLANS


(1)	For facilities with a standard permit, emergency permit or research and development permit, identify the approved operating plans and approved financial assurance plan, by attaching a copy of the approval or providing reference to the terms and conditions of the permit wherein the approval is granted:
(2)	For a permit-by-notification facility, the permittee shall maintain an operating plan pursuant to Env-Sw 1202(a)(2) and financial responsibility for closure pursuant to Env-Sw 1005.08(b).

## SECTION VI. CONSTRUCTION CERTIFICATION

For facility construction subject to Env-Sw 1104.06, the project engineer must sign and stamp the following statement. For facility construction NOT subject to Env-Sw 1104.06, the permittee must sign the following statement. All copies of the notice filed with DES must bear the project engineer's or permittee's ORIGINAL signature. If the permittee is not an individual, an individual duly authorized by the permittee shall sign the notice.

To the best of my knowledge, the facility has been constructed in accordance with the permit, the Solid Waste Rules and the approved plans and specifications and is fit for operation in accordance therewith.

Joseph J. Nicolella, Jr.  
Project Engineer or Permittee Name (Print Clearly or Type)

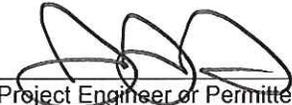  
Project Engineer or Permittee Signature

11/05/14  
Date



## SECTION VII. PERMITTEE/APPLICANT SIGNATURE REQUIREMENTS

The permittee/applicant must sign the following statement prior to submitting this notice. All copies of the notice filed with DES must bear the permittee's/applicant's ORIGINAL signature. If the permittee/applicant is not an individual, an individual duly authorized by the permittee/applicant shall sign the notice.

To the best of my knowledge and belief, the information and material submitted herewith is correct and complete. I understand that any approval granted by DES based on false and/or incomplete information shall be subject to revocation or suspension, and that administrative, civil or criminal penalties may also apply. I certify that this notice is submitted on a complete and accurate form, as provided by DES, without alteration of the text.

Joseph J. Nicolella, Jr.

Permittee/Applicant Name (Print Clearly or Type)



Permittee/Applicant Signature

11/05/14

Date

## SECTION VIII. PROPERTY OWNER SIGNATURE


If the permittee/applicant and property owner are not the same, the property owner must also sign this form as follows. All copies of the notice filed with DES must bear an ORIGINAL signature. If the property owner is not an individual, an individual duly authorized by the property owner shall sign the notice.

I hereby affirm that the permittee/applicant has the legal right to occupy and use the property on which the subject facility is or will be located for the purposes specified in this application.

I hereby affirm that I shall grant access to the property for closure and post-closure monitoring of the subject facility and site as required by RSA 149-M and the New Hampshire Solid Waste Rules, as amended.

Jewett Commercial Park, LLC

Property Owner Name (Print Clearly or Type)

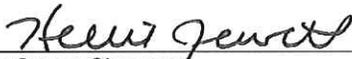

Property Owner Signature

11-5-14

Date

